


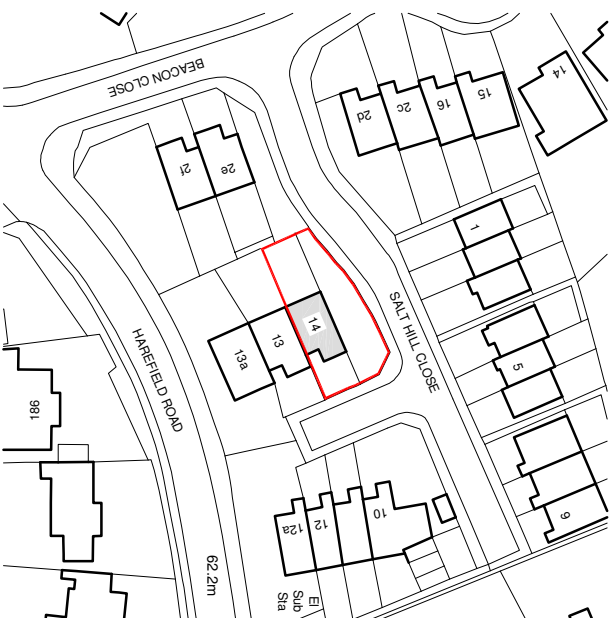
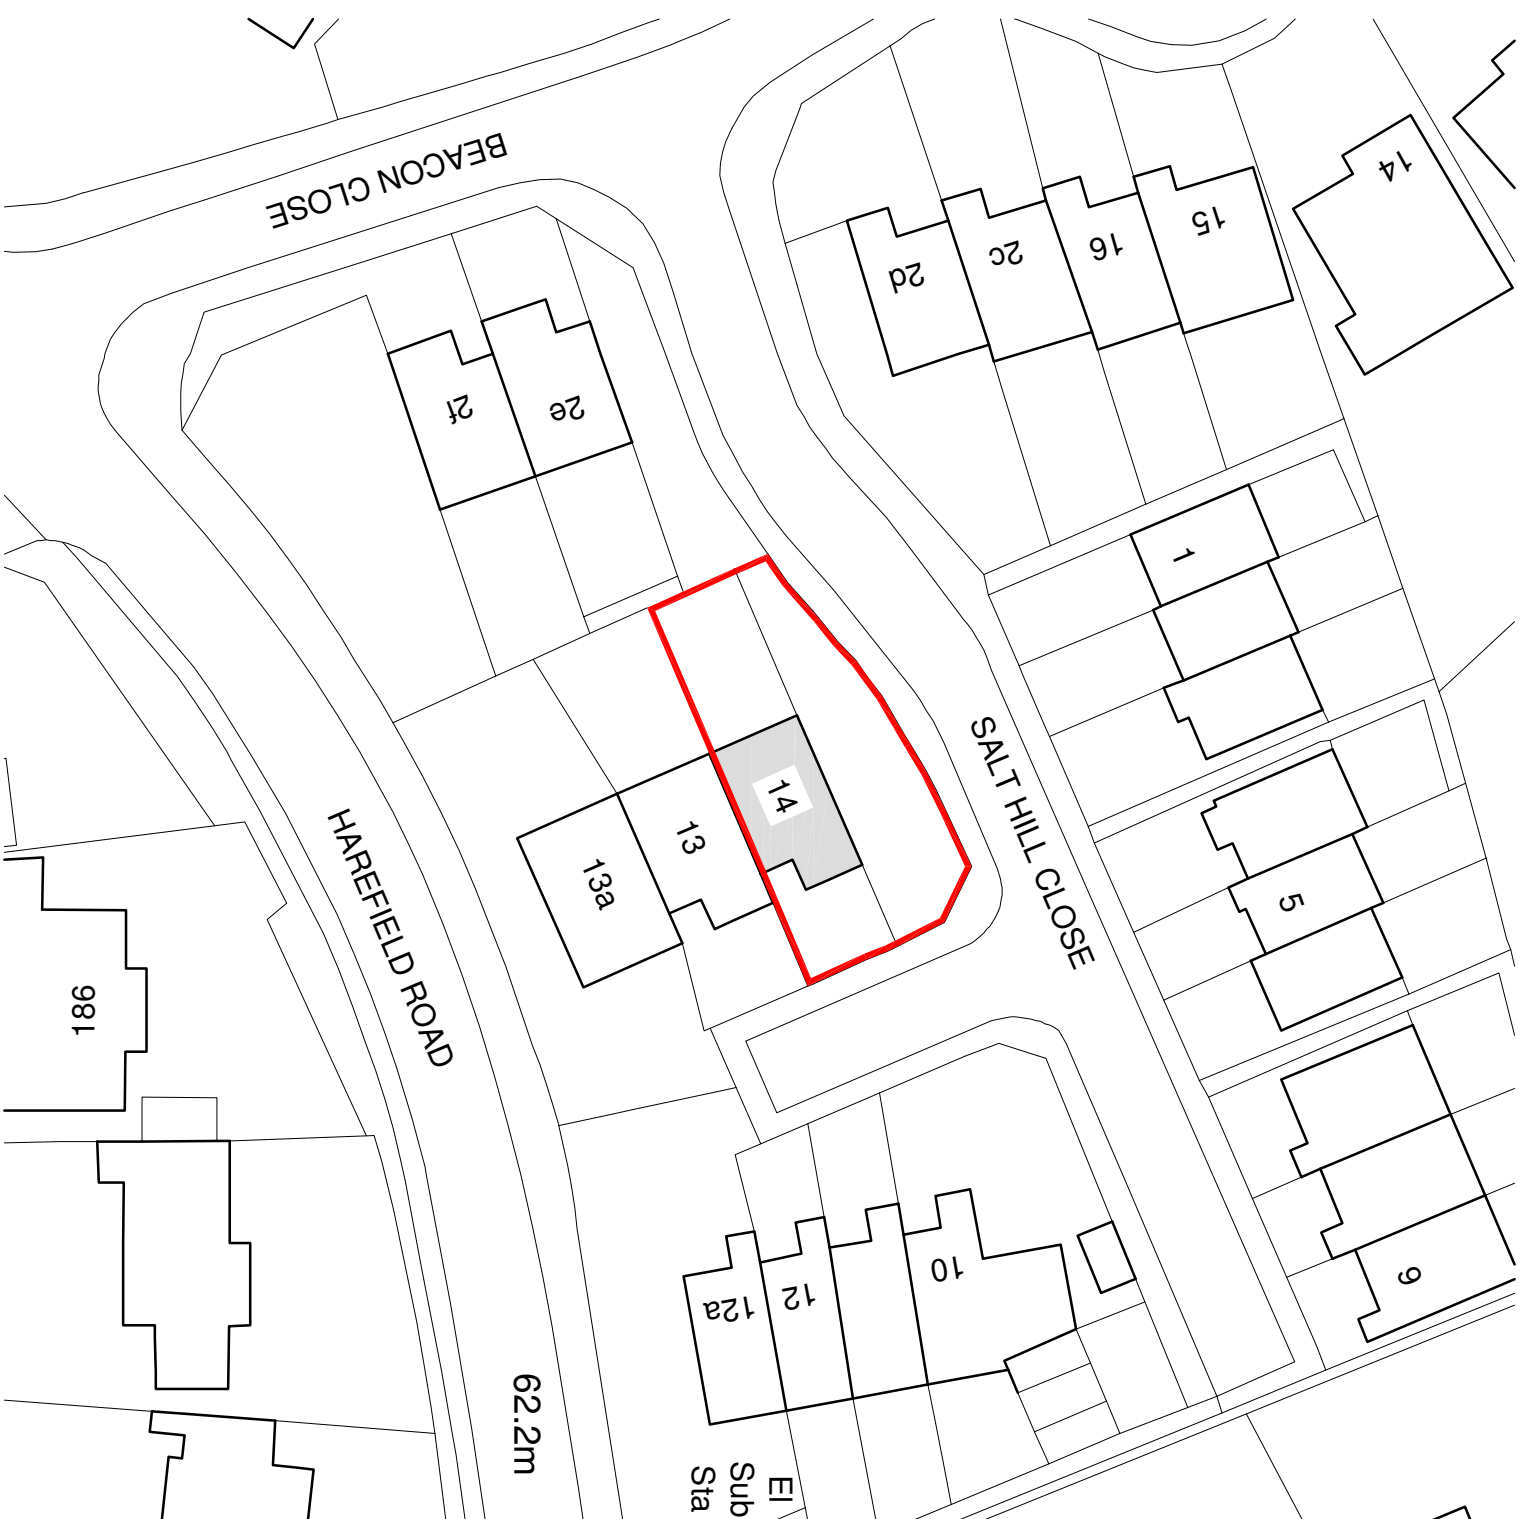
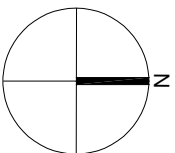


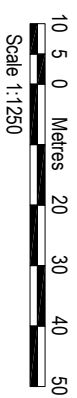

LOCATION PLAN 1:1250

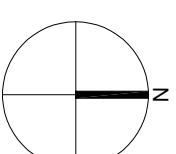

BLOCK PLAN 1:500

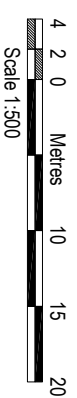

ALIGNMENTS	DATE	REV.
Drawings are issued when prepared in conformity with the requirements and subject to the survey, planning, and other relevant information. The drawings are issued for the purpose of providing information only. The drawings are to be read in conjunction with all relevant conditions and specifications. The drawings are the property of the Architect. This drawing is copyright and remains the property of the Architect.		
		
bernard murray design chartered architect		
www.bmdpr.co.uk 13 MERRYFIELDS, UXBRIDGE, MIDDLESEX, URBEST TEL: 07938 47174 EMAIL: bmdpr.co.uk@bmdpr.co.uk		
PROJECT 14 SALT HILL CLOSE UXBRIDGE UB8 1PZ		
CLIENT ZORAN GREDELJ		
DRAWING LOCATION AND BLOCK PLANS		
SCALE 1:1250 & 1:500 @ A3		
DATE	DRAWING NUMBER	REV.
NOV/2025	1248-1	
DRAWN	BM	