
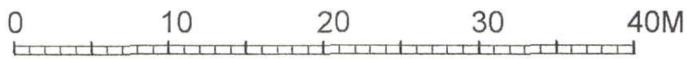


Proposed

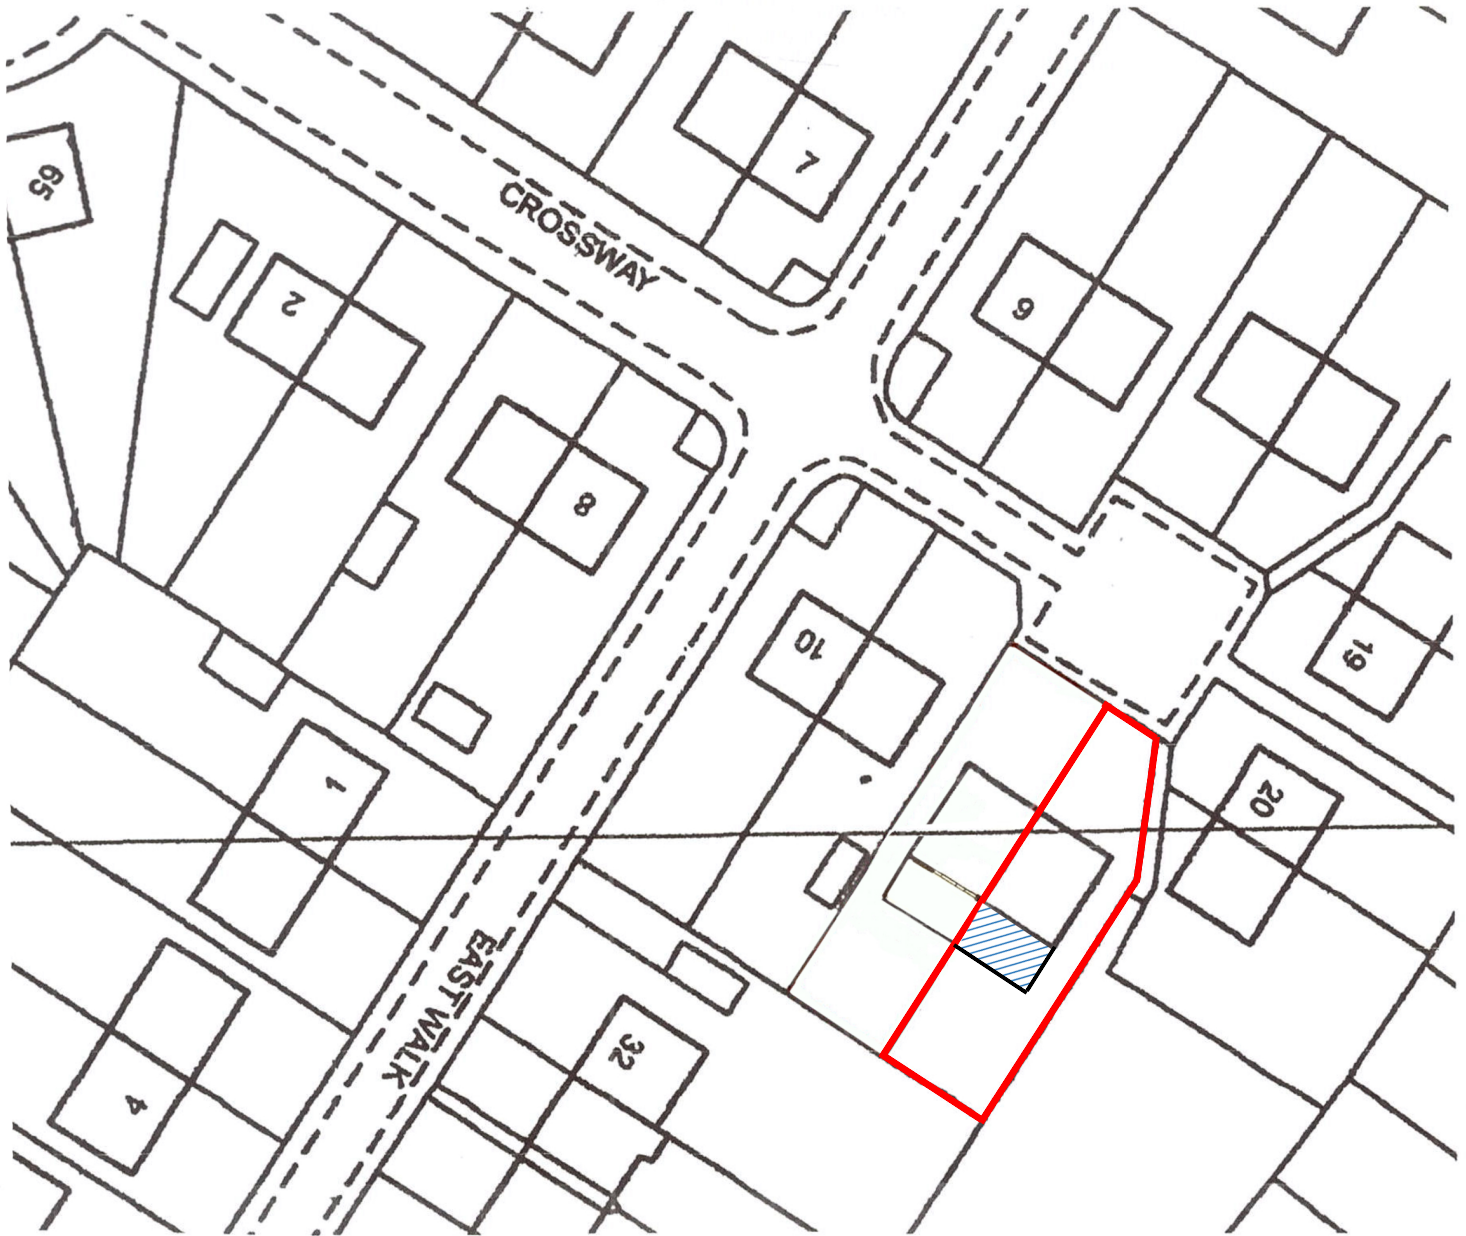

ADDRESS: 16 Crossway HAYES LONDON UB3 3JQ		PROPOSAL: Erection of a single storey rear extension		Sheet size A4
Submitted by	Gabriel Toba	scale:	Drawing Title	DWG. No. A02
Property ownership	Gabriel Toba	1 : 500	BLOCK PLAN	Date 25/04/2026
				REV. A