


H S PLANNING LTD HEMEN SUTHAR CONSULTING ENGINEER 07940222723 hsplanningltd@yahoo.com
PROPOSAL: CONVERSION OF GARAGE INTO HABITAT ROOM FIRST FLOOR EXTENSION ABOVE GARAGE SINGLE STOREY SIDE EXTENSION FRONT PORCH NEW GARAGE TO SIDE
SITE: 26 MOORPARK ROAD HA6 2DJ.
DATE: 10/11/2024
REVISION:
PROPOSED BLOCK PLAN 26/MOORPARK/002

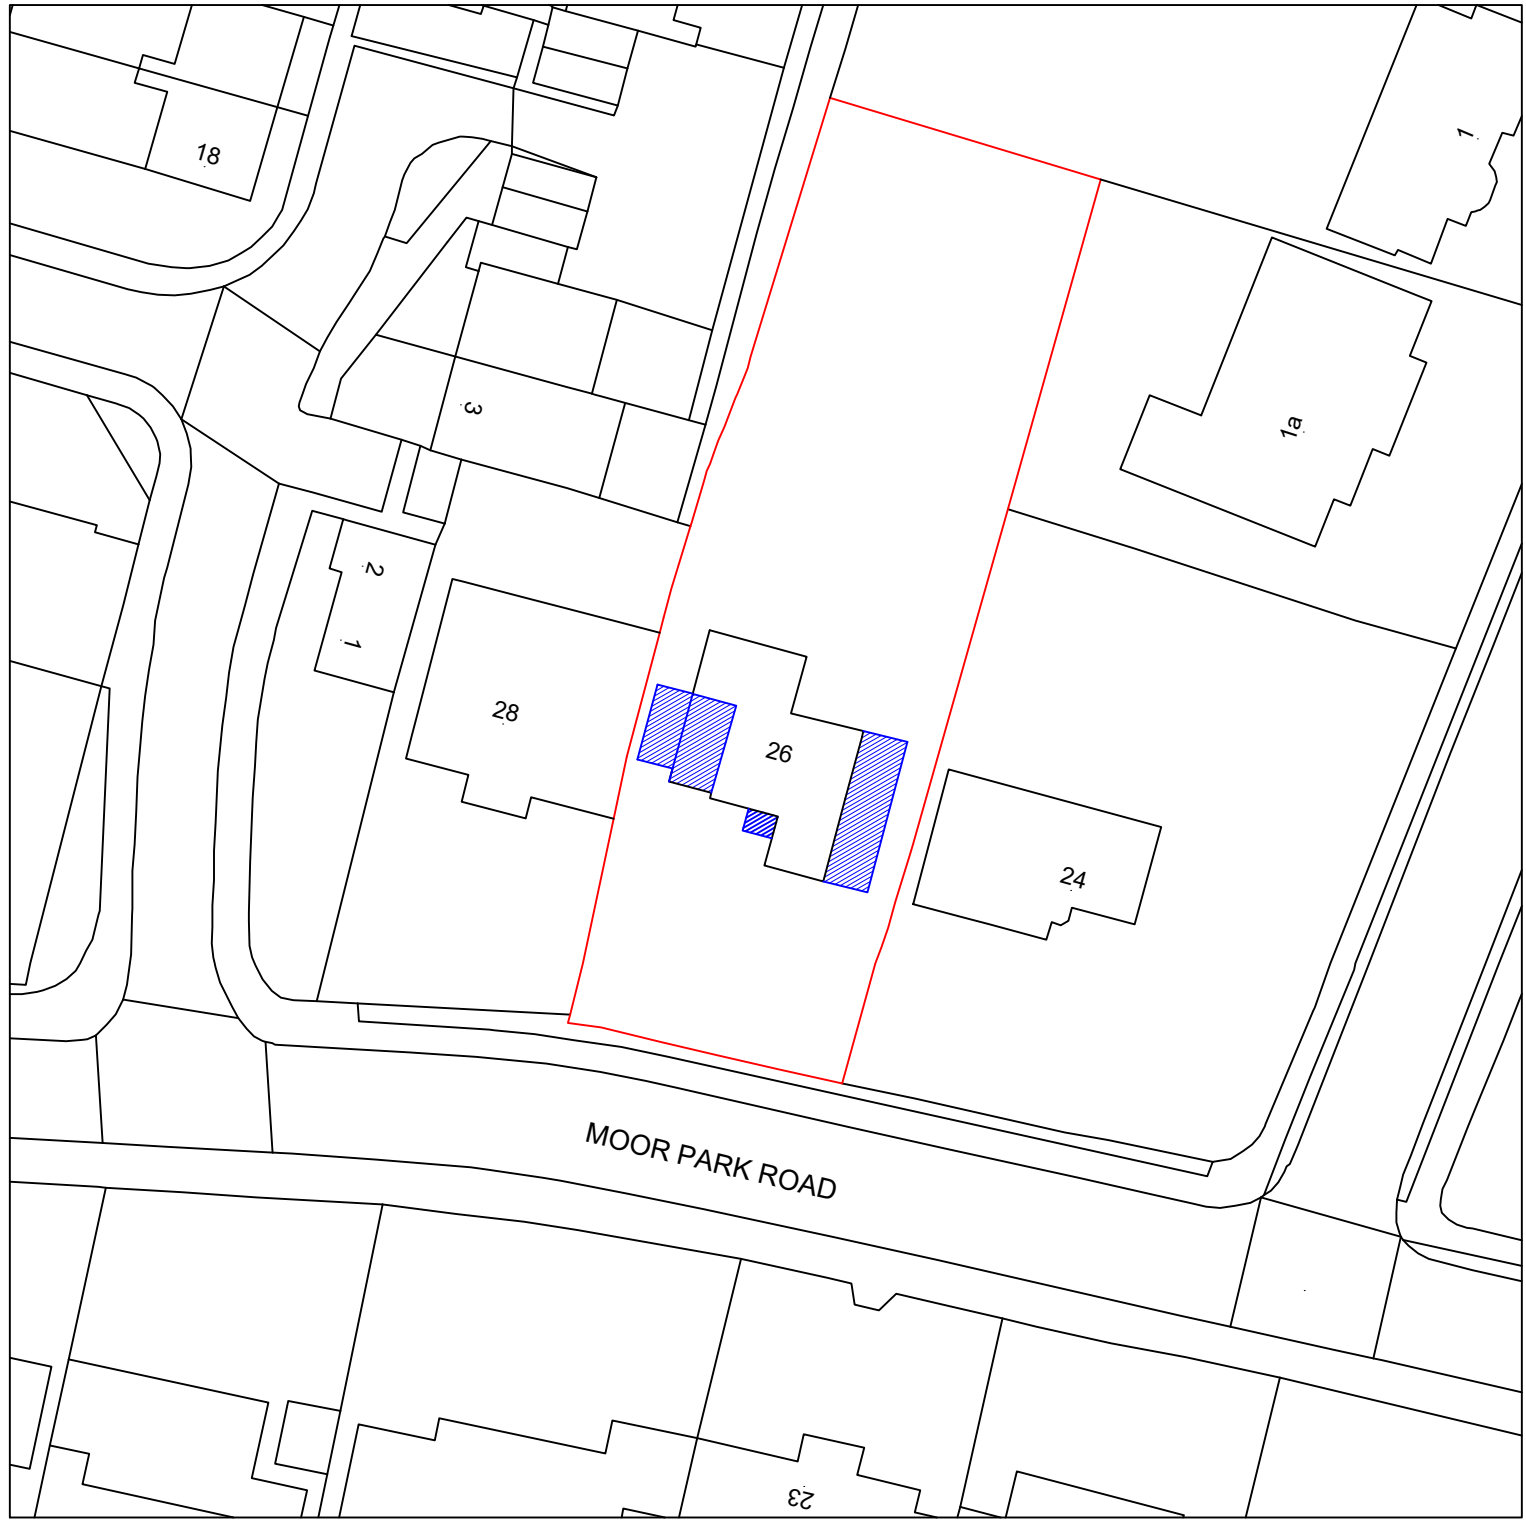