
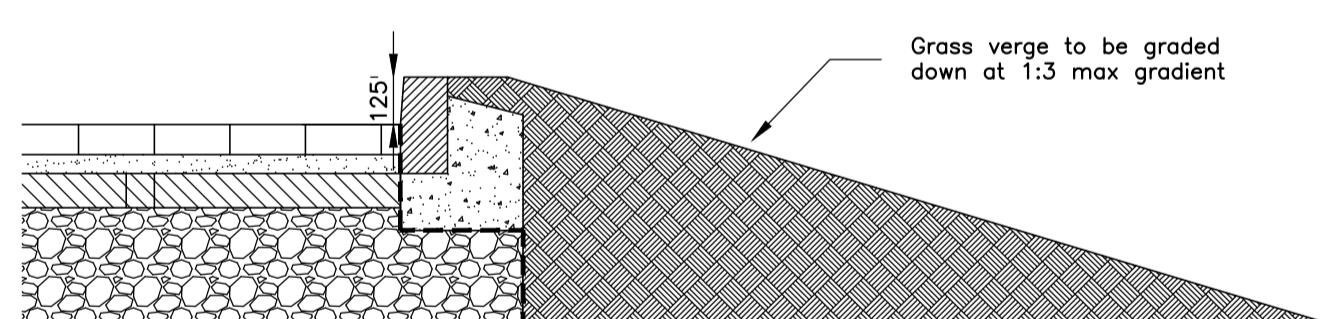
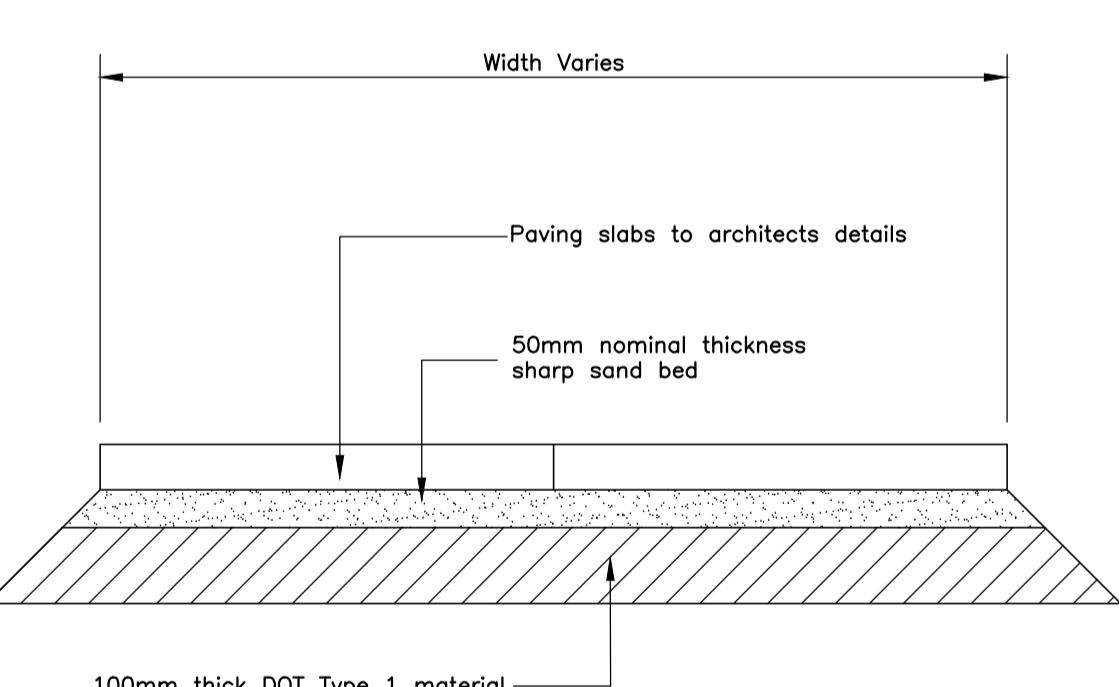


Transition between Main Access Road and Private Drive/Parking Bay

Scale 1:20

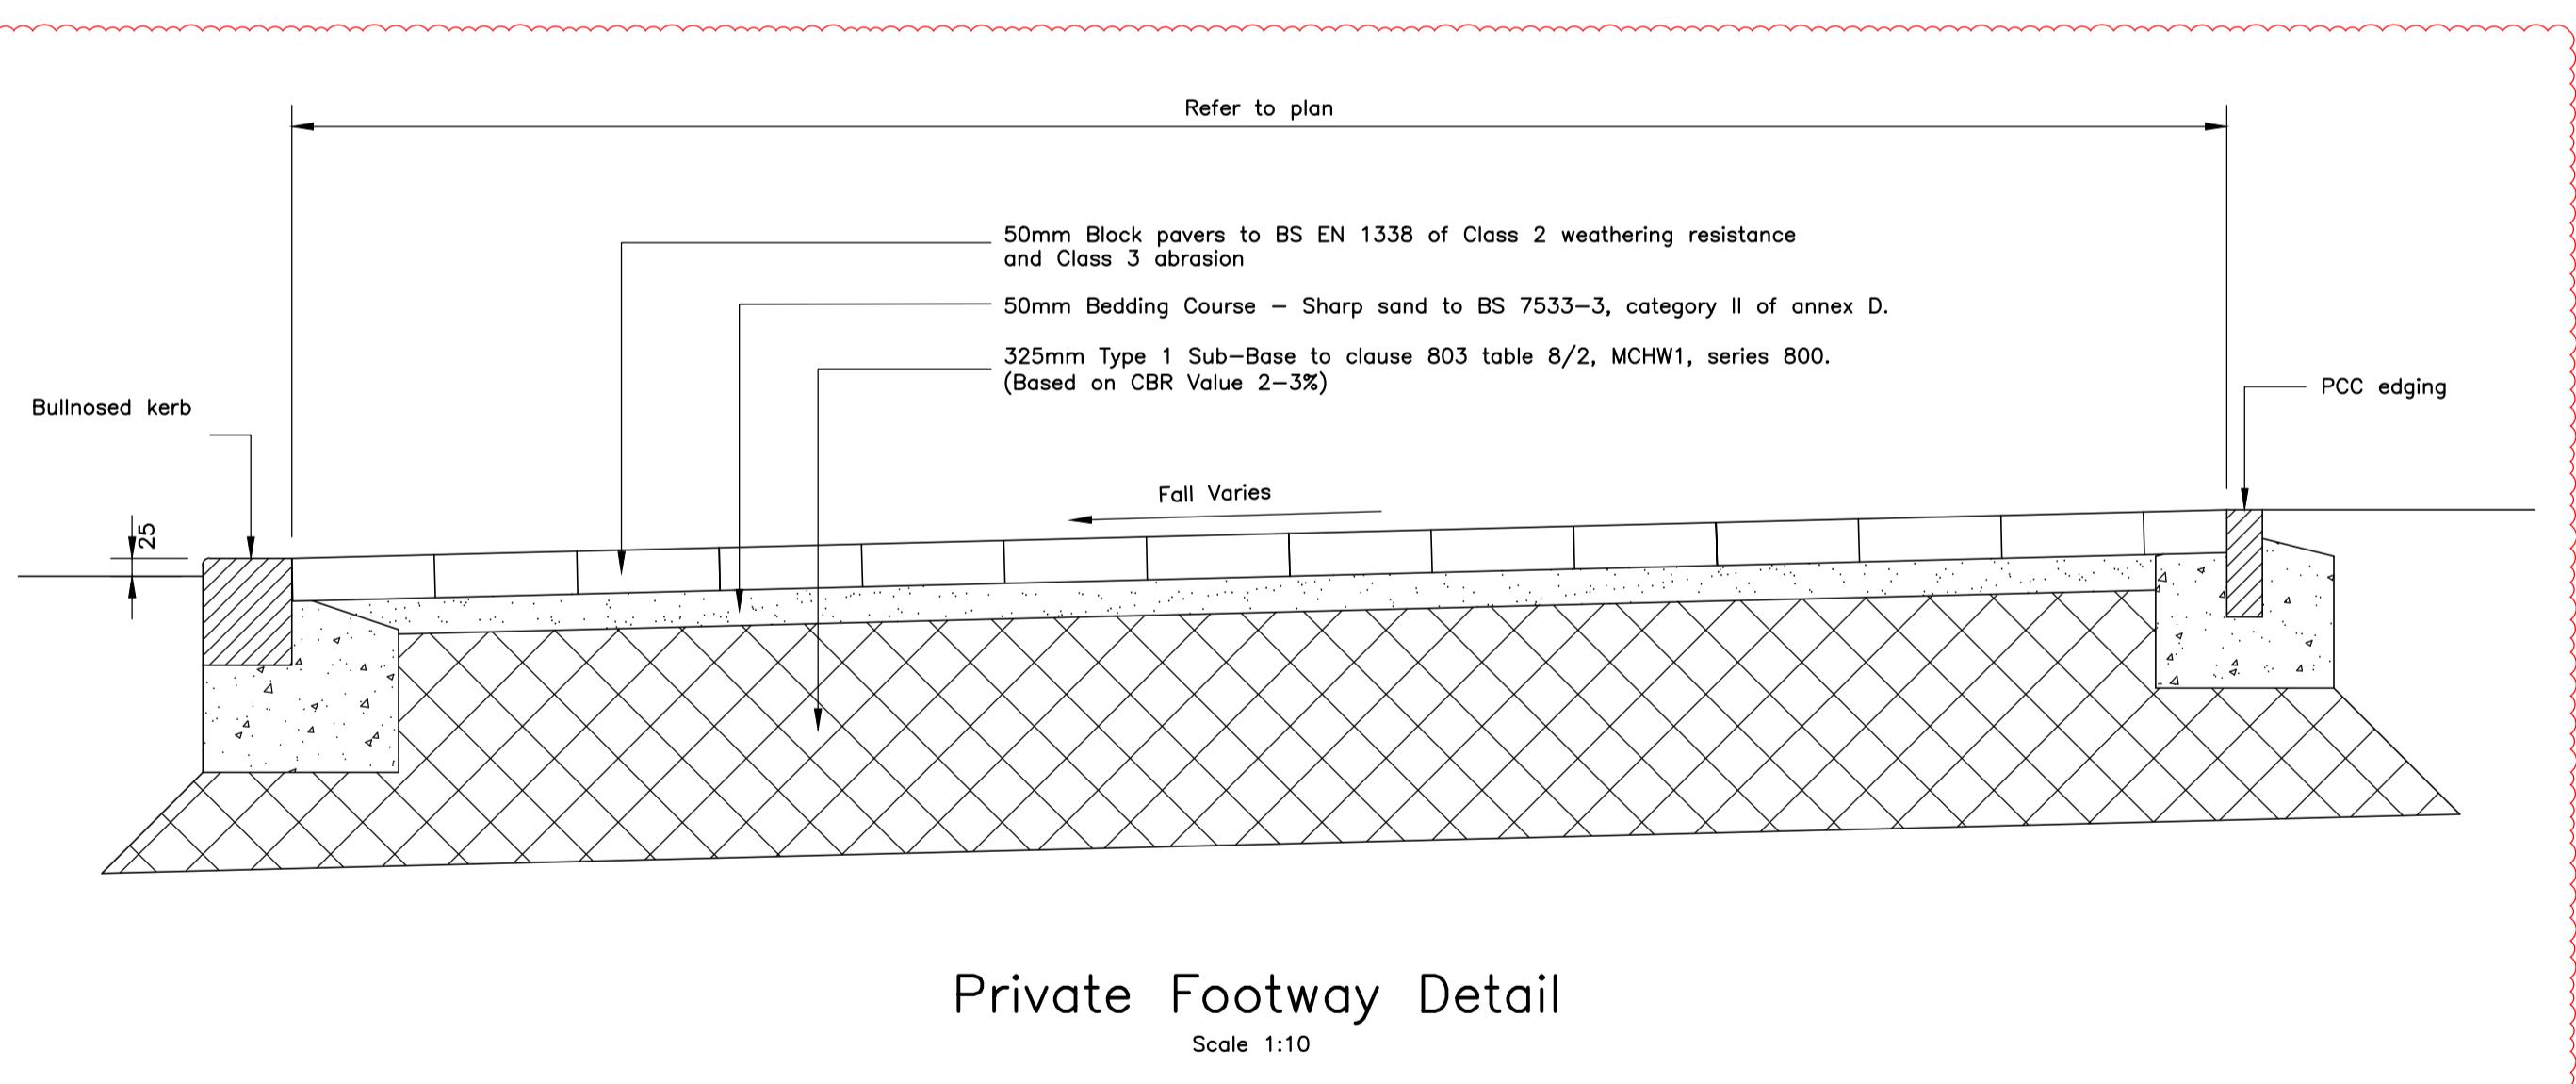

P3	PRIVATE FOOTPATH DETAIL AMENDED TO BLOCK PAVING	18.01.24
P2	MEMBRANE AMENDED AS CLOUDED	21.12.23
P1	PRELIMINARY ISSUE	19.12.23
REV	REVISIONS	DATE
PROJECT	SULLIVAN CRESCENT HAREFIELD	

TITLE	PRIVATE PAVEMENT CONSTRUCTION DETAILS
-------	---------------------------------------

CLIENT	
--------	--

DRAWN	SCALE	JOB NO
LK	AS	@A1 1254
CHECKED	DATE	DRG NO
LW	NOV 23 23	503
REV	P3	
CLIENT REF NUMBER	1254-MPA-XX-XX-DR-C-2310_503	

