



Soft Landscape Legend

- Proposed tree planting within soft landscape. See detail on sheet.
- Existing trees to be retained and protected during construction
- Proposed Ilex or Ligustrum evergreen hedge planting to be planted in a single row at 300mm centres
- Proposed decorative mix shrub planting to be planted in groups of 5-7no. of each species and to receive 75mm depth of bark mulch after planting operations
- Proposed wildflower turf areas to receive shade tolerant wildflower grass turves such as WFT-Shade-41 or similar as supplied by Wildflower Turf. Laid in line with good horticultural practices
- Site Boundary
- Metal Cycle Store with locks and ground anchor 1294hx1800wx840d. Lokbox Domestic as supplied by Bellsure. PVC coated galvanised panels. Space for 3 bicycles. SBD approved. Front panels lifts to open.

Hard Landscape Legend

- 200x100mm 80mm depth Aquaflo paving in Charcoal laid in pattern Herringbone 90 degrees, suitable for commercial loading. From Forterra or similar. Laid in line with engineer's details.
- 200x100mm 60mm depth Aquaflo paving in Buff/Harvest laid in pattern Herringbone 90 degrees. With painted lines to demarcate parking spaces. From Forterra or similar. Laid in line with engineer's details.
- British Standard concrete paving slabs 600x600x50mm with durable fine-pimpled surface laid in stack bond from Brett Paving or similar. Natural/grey in colour. Laid in line with engineer's details.
- 1.8m Close board fencing between gardens 3m length starting at the external wall. As supplied by Jacksons fencing or similar.
- 1.5m High Close board fencing between gardens as supplied by Jacksons fencing or similar.
- 1.8m High Closeboard fencing to site boundary with 200mm roman toppler trellis above as supplied by Jacksons fencing or similar.
- 2.1m high closeboard panel fencing with 850mm opening gate with 300mm roman toppler trellis panel above, as supplied by Jacksons fencing or similar.
- Accessible raised wooden planter on legs as supplied by Street Design or similar. To be positioned over appropriate hard standing such as gravel or concrete slab paving as above. Length 3450m, width 800mm, height 800mm. Product code 3VPGR 06, sized as above.

Planting Schedule

Species Name	Girth	Height	Density	Specification	No.
Prunus Hillieri Spire	10-12cm	2.5-3.0m	Counted	B. Select Standard. Clear Stem. Clear Stem 175-200. 4 Brks	5
Corylus columna	10-12cm	3.0-3.5m	Counted	B. Select Standard. Clear Stem. Clear Stem 175-200. 4 Brks	3
Rosa canina	60-80cm	4m	1+1	B. 3 brks	37
Ligustrum vulgare	80-100cm	0.3Ctr	0/2	Cutting. Branched. 3 brks	113


Shrubs

Species Name	Height	Pot Size	Specification	Density	No.
Cistus 'Silver Pink'	30-40cm	3L	Bushy. 4 brks. C	5/m ²	16
Cornus sanguinea	40-60cm	3L	1+1 BR. 2 brks	4/m ²	37
Cotoneaster 'Coral Beauty'	30-40cm	3L	Bushy. C	5/m ²	2
Euonymus europaeus	40-60cm	3L	1+1 Branched. BR. 3 brks	4/m ²	9
Euonymus fortunei 'Emerald Gaiety'	30-40cm	3L	Bushy. C	5/m ²	2
Hebe 'Red Edge'	30-40cm	3L	Bushy. C	5/m ²	2
Hebe albicans 'Red Edge'	30-40cm	3L	Bushy. 5 brks. C	5/m ²	16
Ilex aquifolium	60-80cm	3L	Leader With Laterals. C	4/m ²	9
Mahonia aquifolium	30-40cm	3L	Branched. C	5/m ²	2
Philadelphus 'Belle Etoile'	30-40cm	3L	Branched. 4 brks. C	5/m ²	8
Potentilla fruticosa 'Abbotswood'	30-40cm	3L	Bushy. 4 brks. C	5/m ²	16
Prunus cistena	60-80cm	10L	Branched. 5 brks. C	Counted	2
Prunus laurocerasus 'Otto Luyken'	30-40cm	3L	Bushy. 3 brks. C	5/m ²	16
Sarcococca confusa	20-30cm	3L	Bushy. C	5/m ²	2
Skimmia japonica 'Fructo Alba'	30-40cm	3L	Bushy. C	5/m ²	2
Spiraea japonica 'Anthony Waterer'	30-40cm	3L	Branched. 6 brks. C	5/m ²	8

Herbaceous

Species Name	Height	Pot Size	Specification	Density	No.
Alchemilla mollis	3L	C	5/m ²	1	1

Tree Pit Detail: Soft Landscape

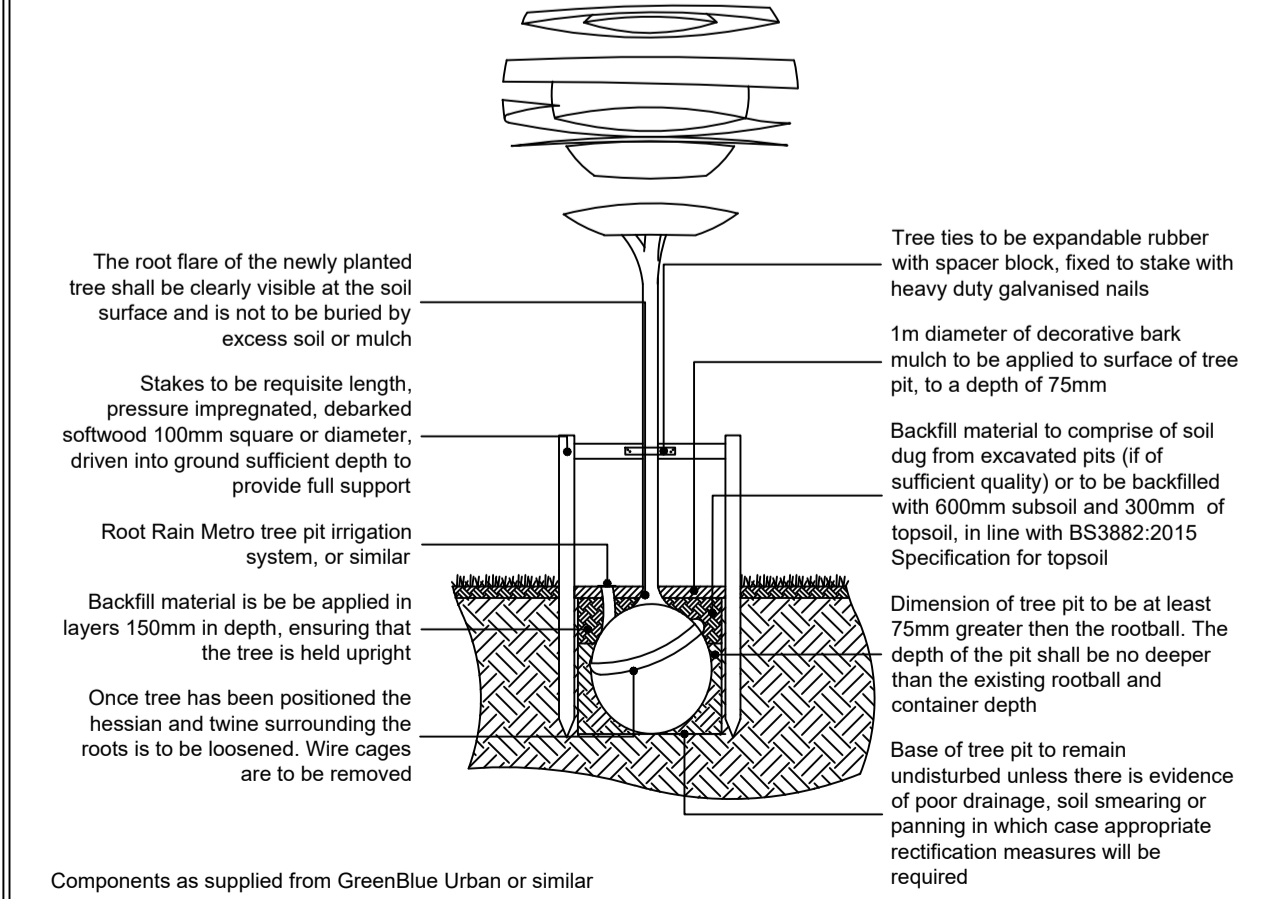

SPECIFICATION
All works generally, to comply with the written Soft Landscape Specification.

In case of quantity discrepancies, the quantities on the plan(s) take precedent over the quantities shown in the planting schedule.

NOTES:
DO NOT SCALE FROM DRAWING
NOT FOR CONSTRUCTION, FOR PLANNING PURPOSES ONLY



Rev	Date	Details	Drawn
B	20.05.24	Client comments	KL
A	07.05.24	Layout Update: cycle store Plots 1/4	KL
		Details	Drawn



ACD ENVIRONMENTAL

HEAD OFFICE
Rodbourne Rail Business Centre, Grange Lane,
Malmesbury, SN16 0ES
Tel: 01666 825646

4 & 5 The Old Mill, Fry's Yard, Bridge Street,
Godalming, GU7 1HP
Tel: 01483 425714

Suite 6, Crescent House, Yonge Close,
Eastleigh, SO50 95X
Tel: 02382 026300

email: mail@acdenv.co.uk
www.acdenvironmental.co.uk



scheme: Land to the rear of Sullivan Crescent Harefield

client: Bugler Developments

drawing: Landscape Proposals

date: Nov 2023

scale: 1:200@A1

drawing no: 1254-ACD-XX-DR-L-11

drawn: KL checked: JS

Copyright of ACD Environmental Ltd. All rights reserved in Chapter IV of the Copyright, Designs and Patents Act 1988 have been generally asserted. 2011. Copyright of this plan remains with ACD until all fees have been paid in full.