




SHAKTHI CONSULTING UK LTD
BRIDGING THE GAP TO PROVIDE INNOVATIVE SOLUTIONS

Notes :

1. This drawing is not for construction.
2. All Dimension are in millimeters.
3. All dimensions are to be checked on site and the Architect is to inform of any discrepancies before construction commences.
4. All references to drawings refer to current revision of that drawing.

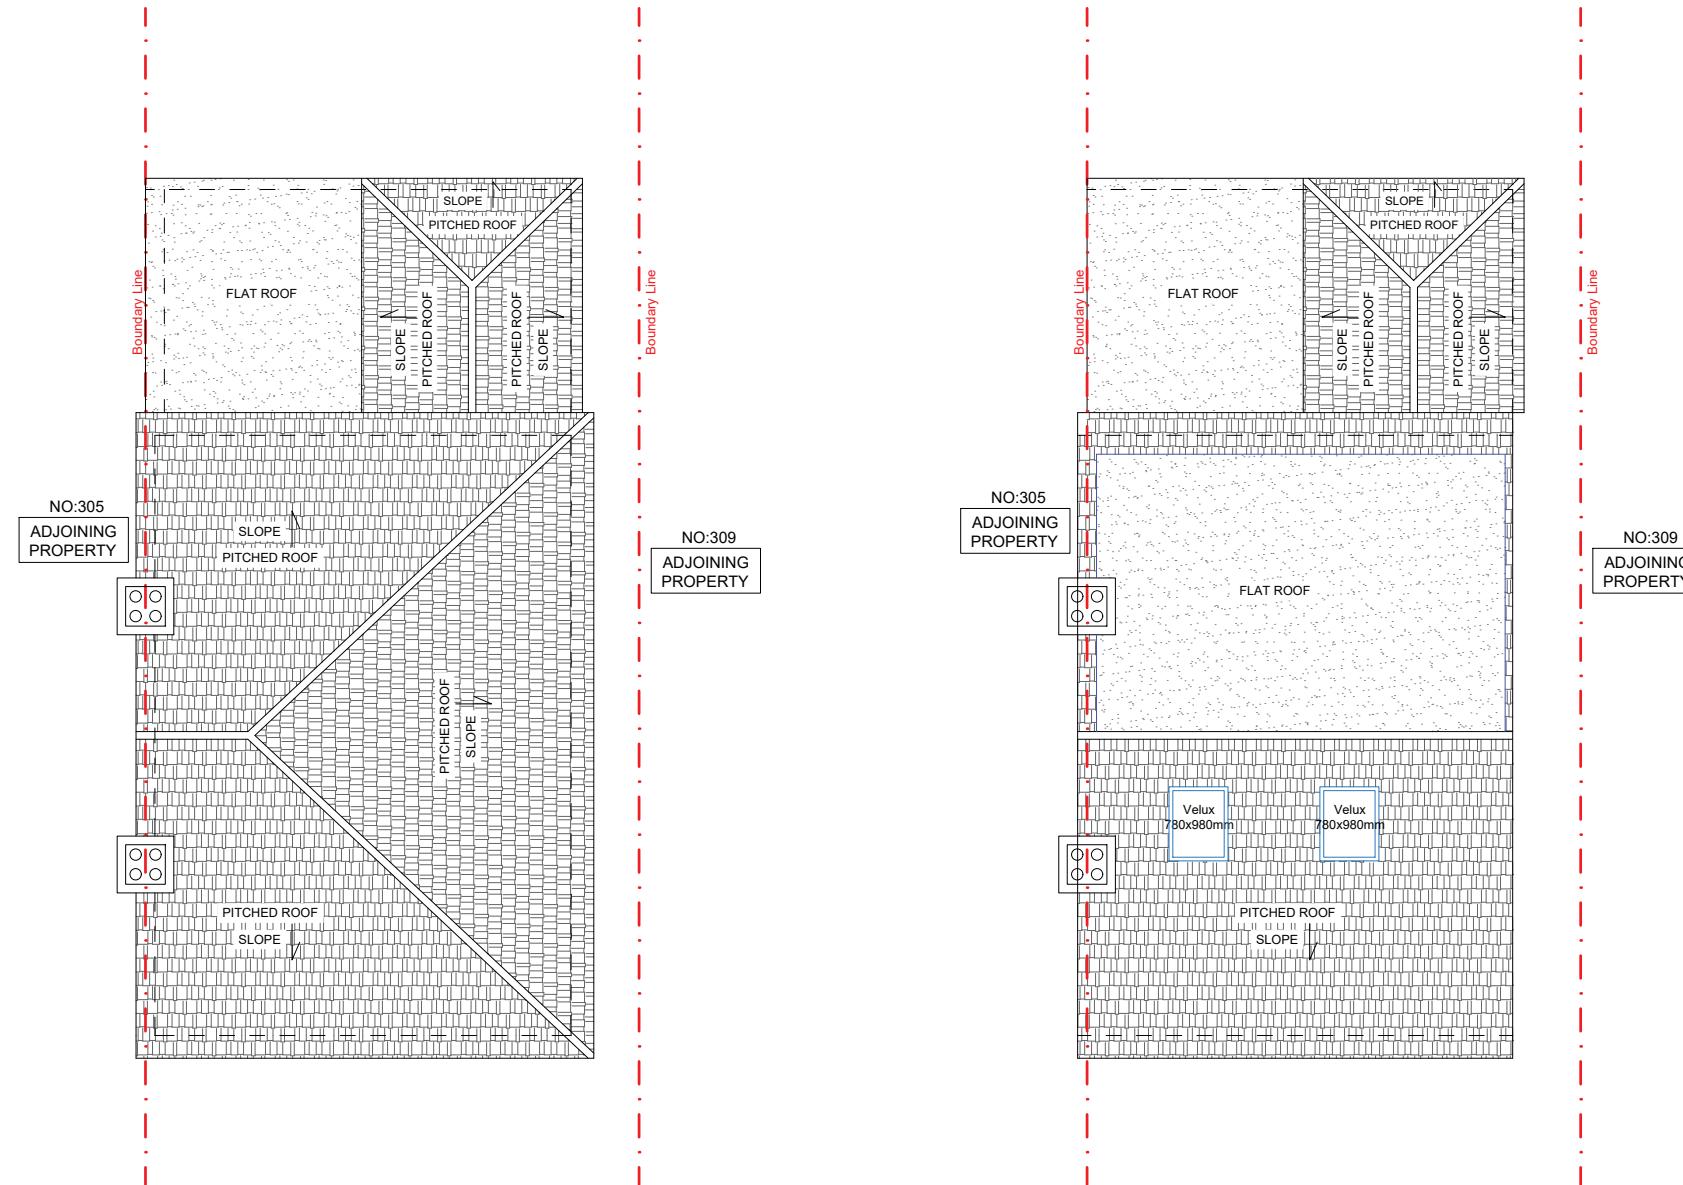

Existing Top View

Proposed Top View



Client -
Project - 307 Lansbury Dr, Hayes UB4 8RZ

Scale	1:100@A3	Date	- 20-09-2024
Drawn By		Checked By	-
Project No.	Drawing No.	Revision	04 -
Project Description -			