

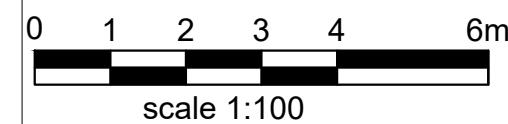
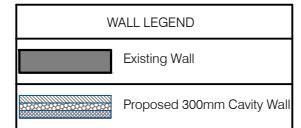


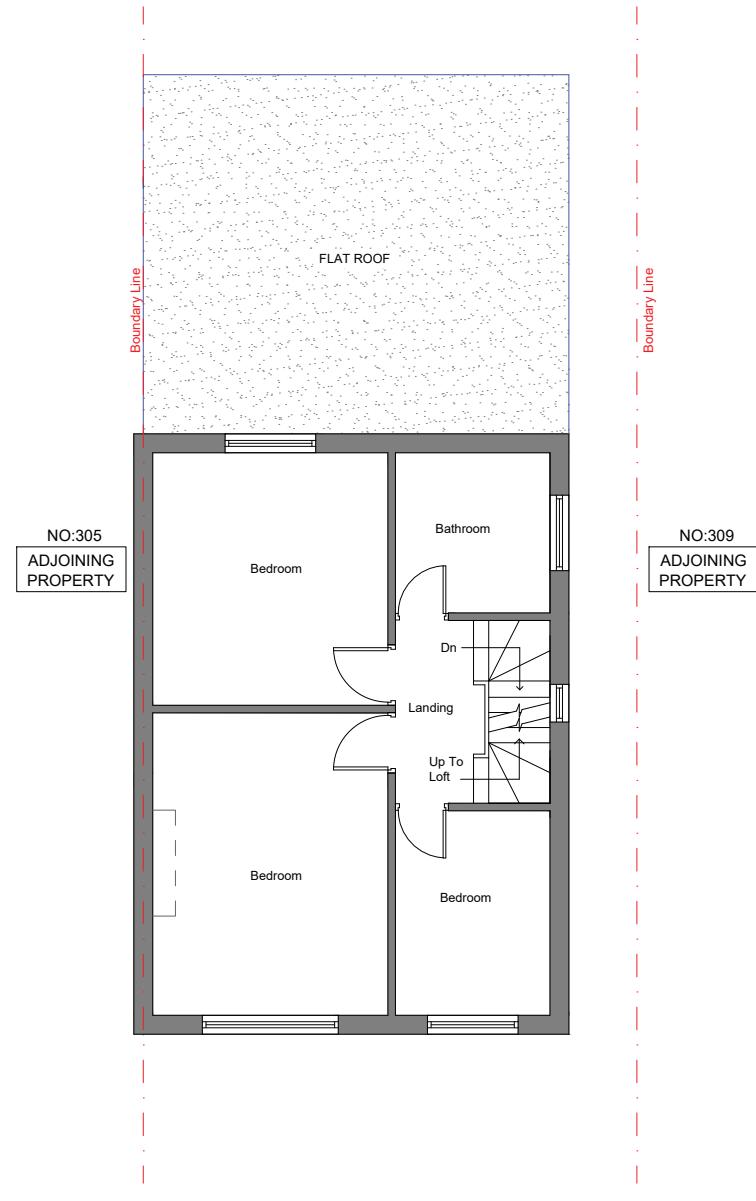

SHAKTHI CONSULTING UK LTD  
BRIDGING THE GAP TO PROVIDE INNOVATIVE SOLUTIONS

**Notes :**

1. All Dimensions are in millimeters.
2. All dimensions are to be checked on site and the Architect is to inform of any discrepancies before construction commences.
3. All references to drawings refer to current revision of that drawing.

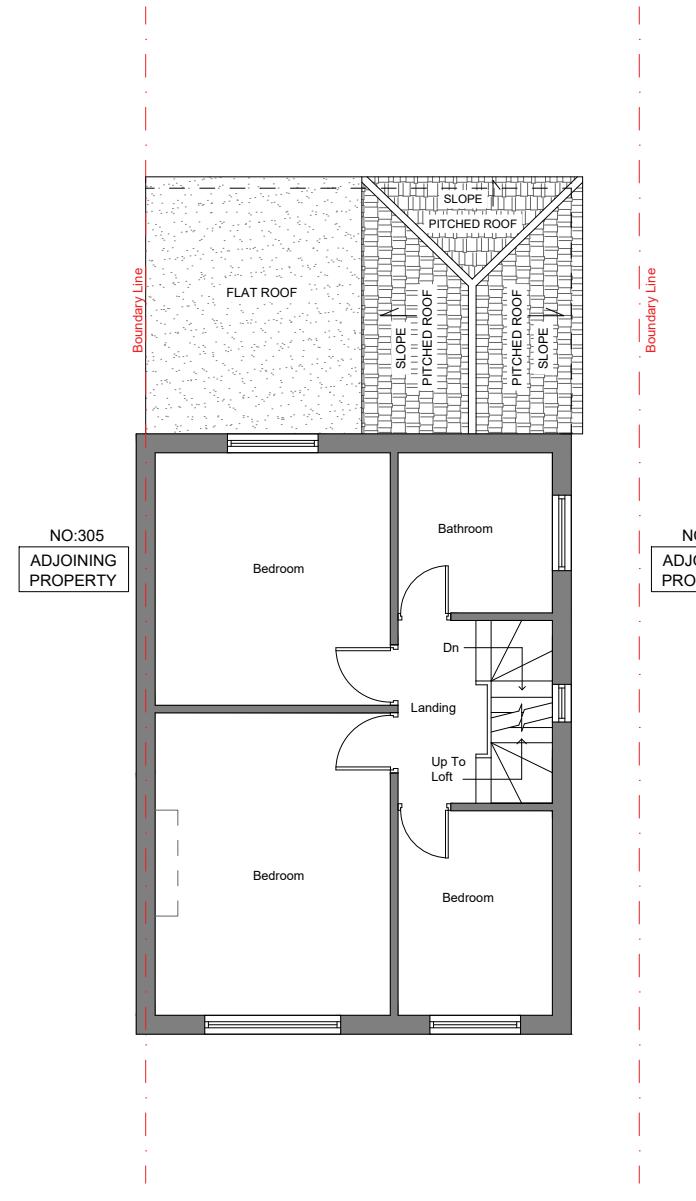

Client -  
Project - 307 Lansbury Dr, Hayes UB4 8RZ

Scale 1:100@A3 Date - 19-11-2024  
Drawn By Checked By

Project No. Drawing No. Revision  
02 -

Project Description  
- Rear Extension