


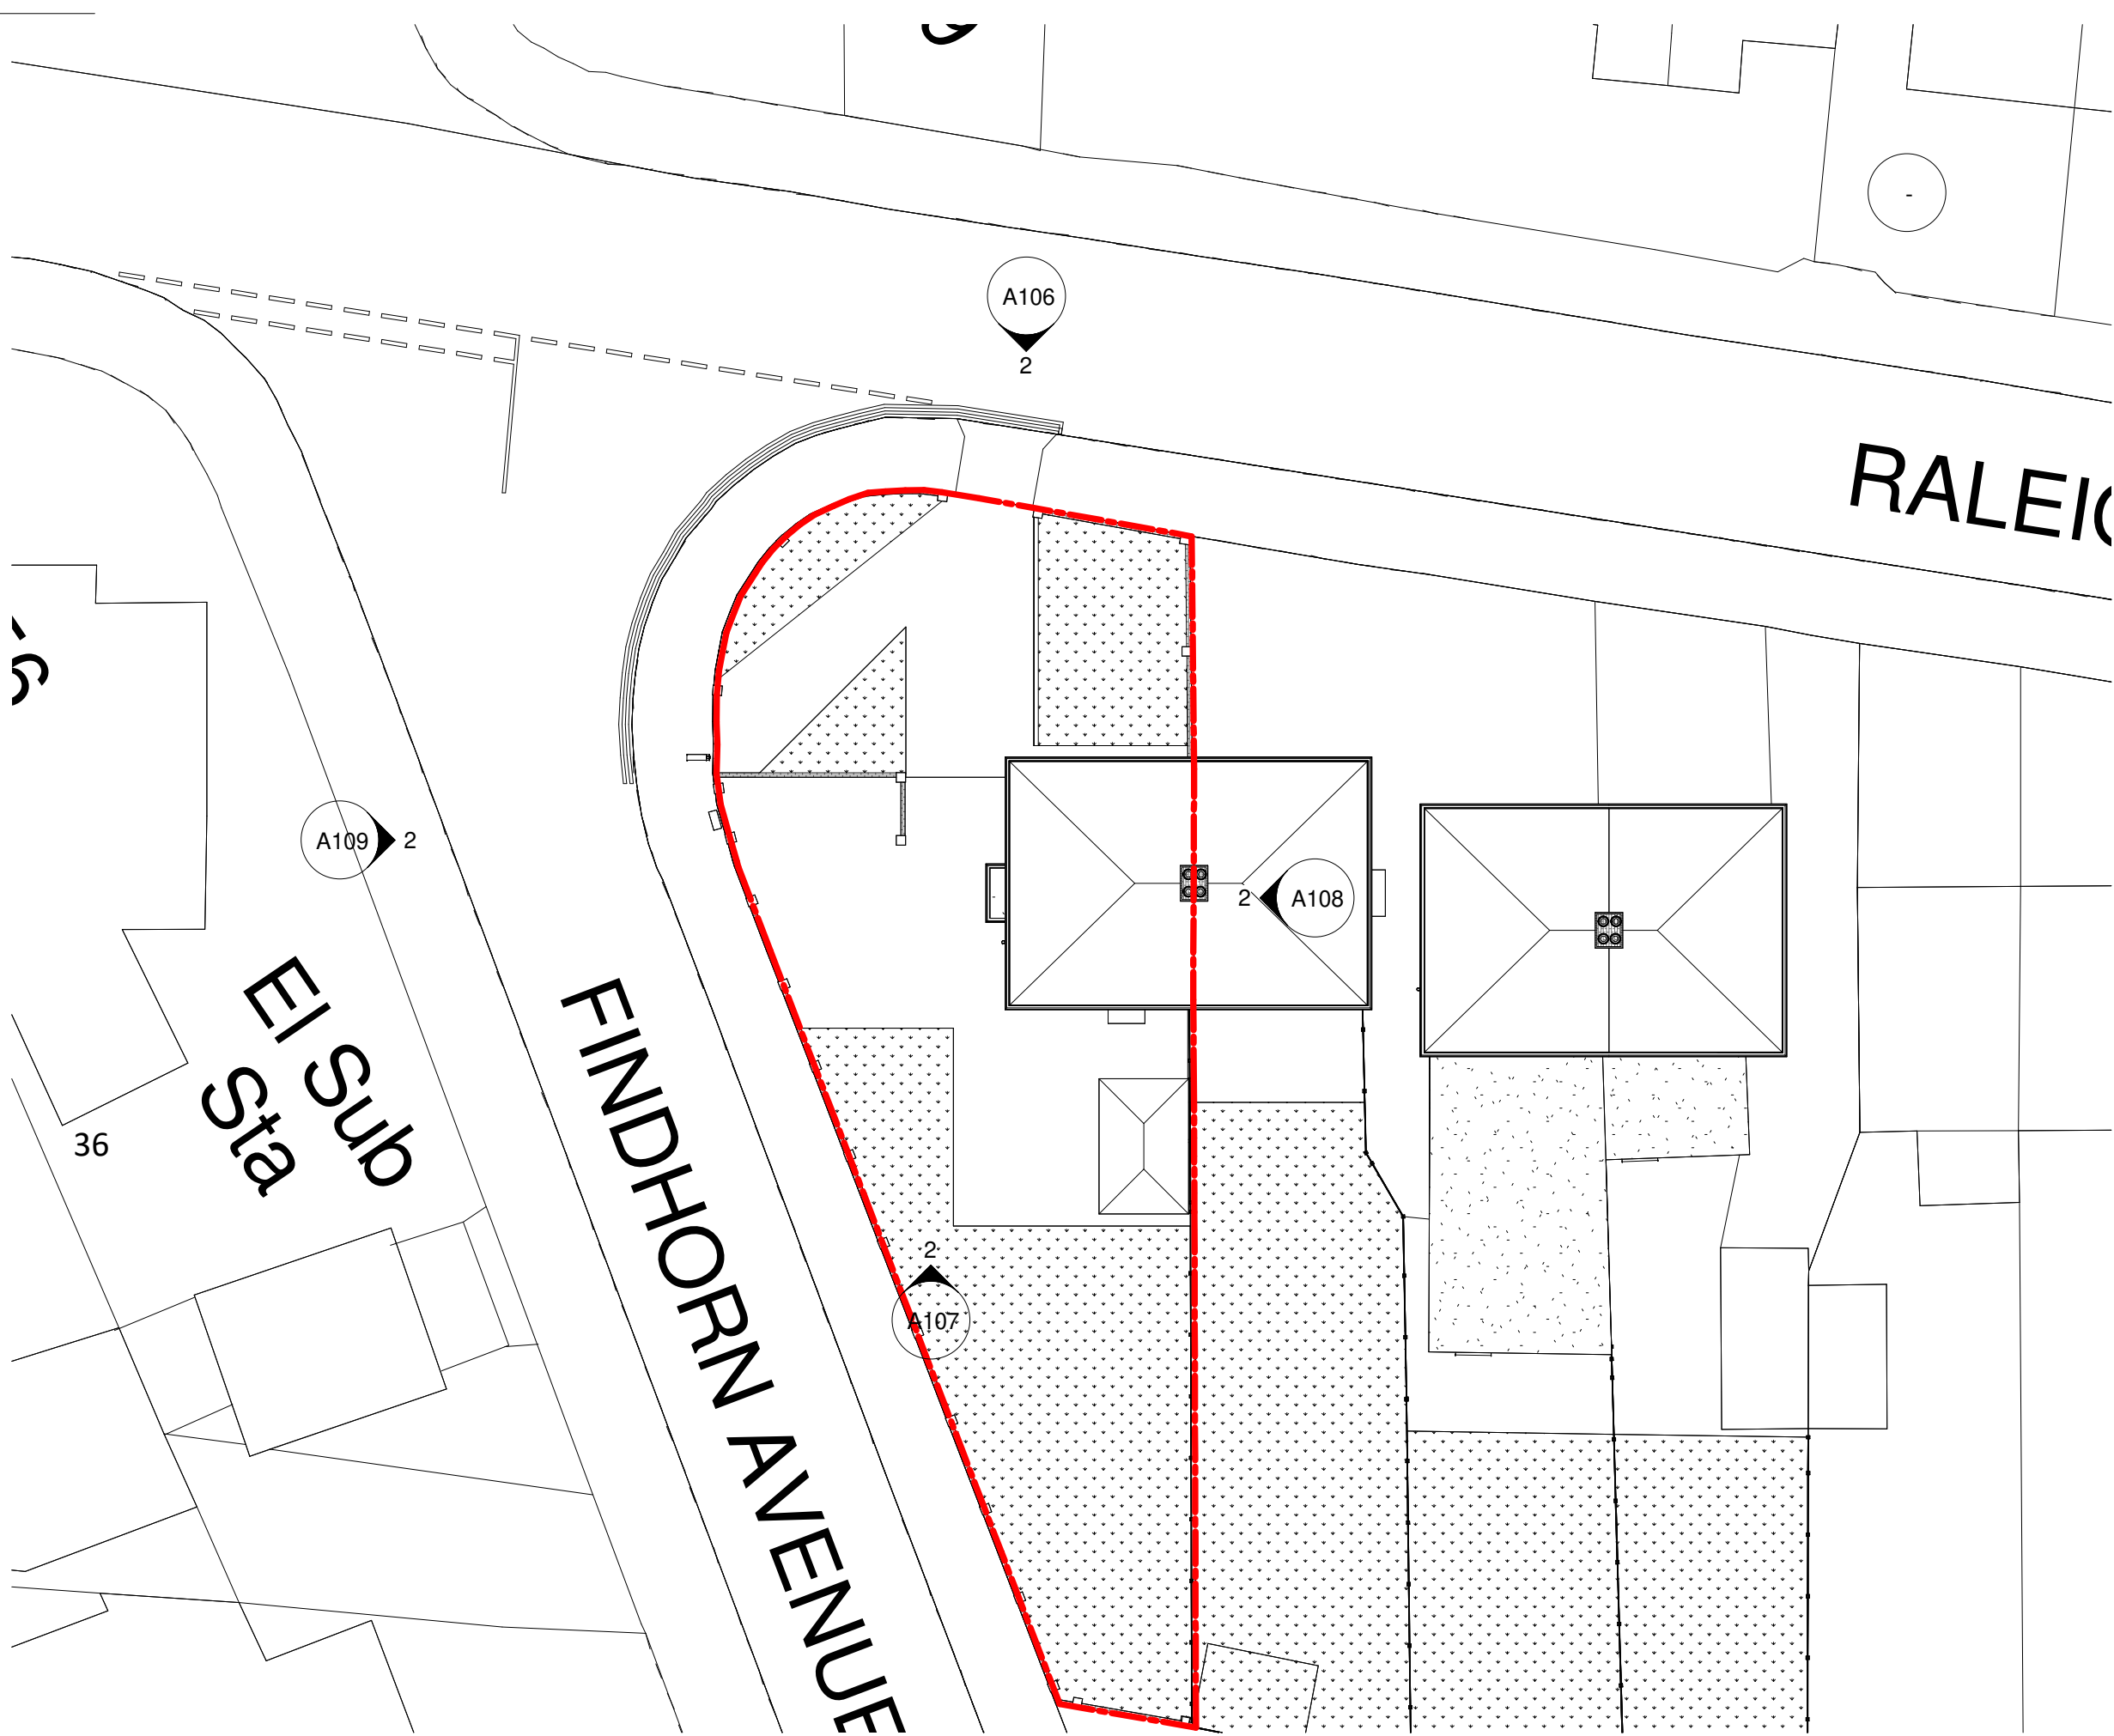

1 **EXISTING BLOCK PLAN**
1 : 200

26/04/2025	A	PLANNING	FS	FS
DATE	REV	DESCRIPTION	CHK	APP
PURPOSE OF ISSUE PLANNING				
SMA Design + Planning www.smastudiolondonbarnet.com fadishawkat@smastudiobarnet.com Mob. 07808 543 268				
PROJECT 58 Raleigh Ave, Hayes, UB4 0EF				
TITLE EXISTING BLOCK PLAN				
CLIENT Mr Robin James				
DRAWN BY FS		CHECKED BY FS	DATE 22/08/24	
SCALE (@ A3) 1 : 200				
DRAWING NUMBER A102			REV A	