


EXISTING SIDE ELEVATION 2

1 : 100

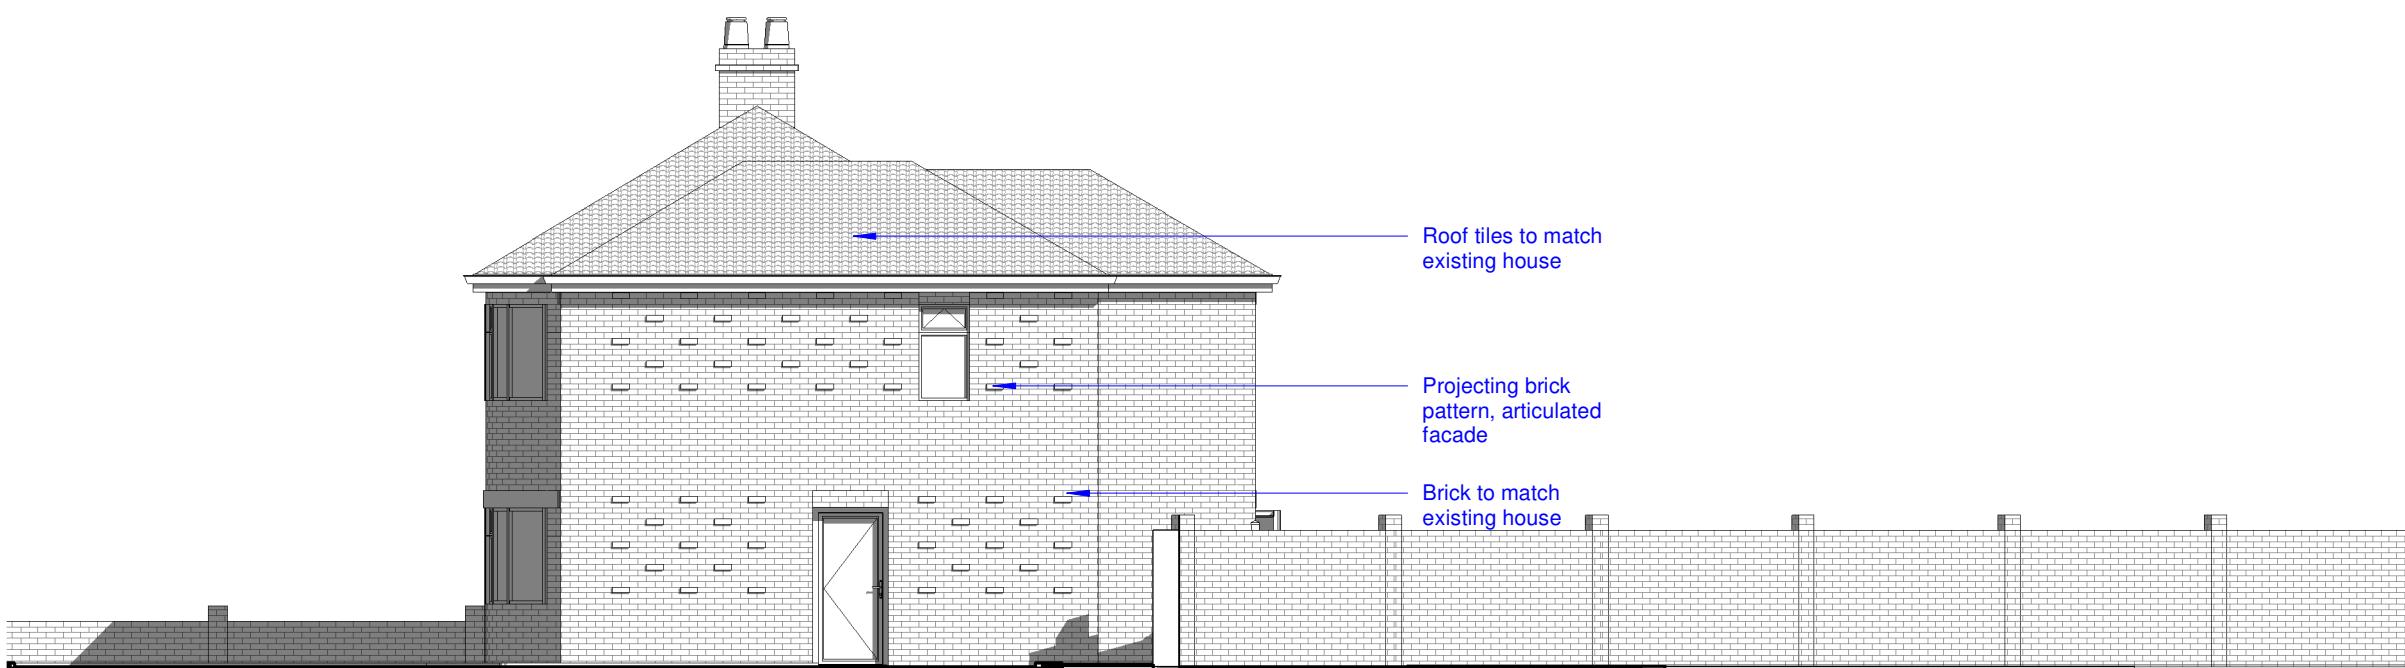

PROPOSED SIDE ELEVATION 2

1 : 100

0 1 2 3 4m 1:100

26/04/2025	A	PLANNING	FS	FS
DATE	REV	DESCRIPTION	CH'K	APP

PURPOSE OF ISSUE
PLANNING

SMA
Design + Planning

www.smastudiolondonbarnet.com
fadishawkat@smastudiobarnet.com
Mob. 07808 543 268

PROJECT
58 Raleigh Ave, Hayes, UB4
0EF

TITLE
SIDE 2 ELEVATIONS

CLIENT
Mr Robin James

DRAWN BY CHECKED BY DATE
FS FS 22/08/24

SCALE (@ A3)
1 : 100

DRAWING NUMBER REV
A109 A