


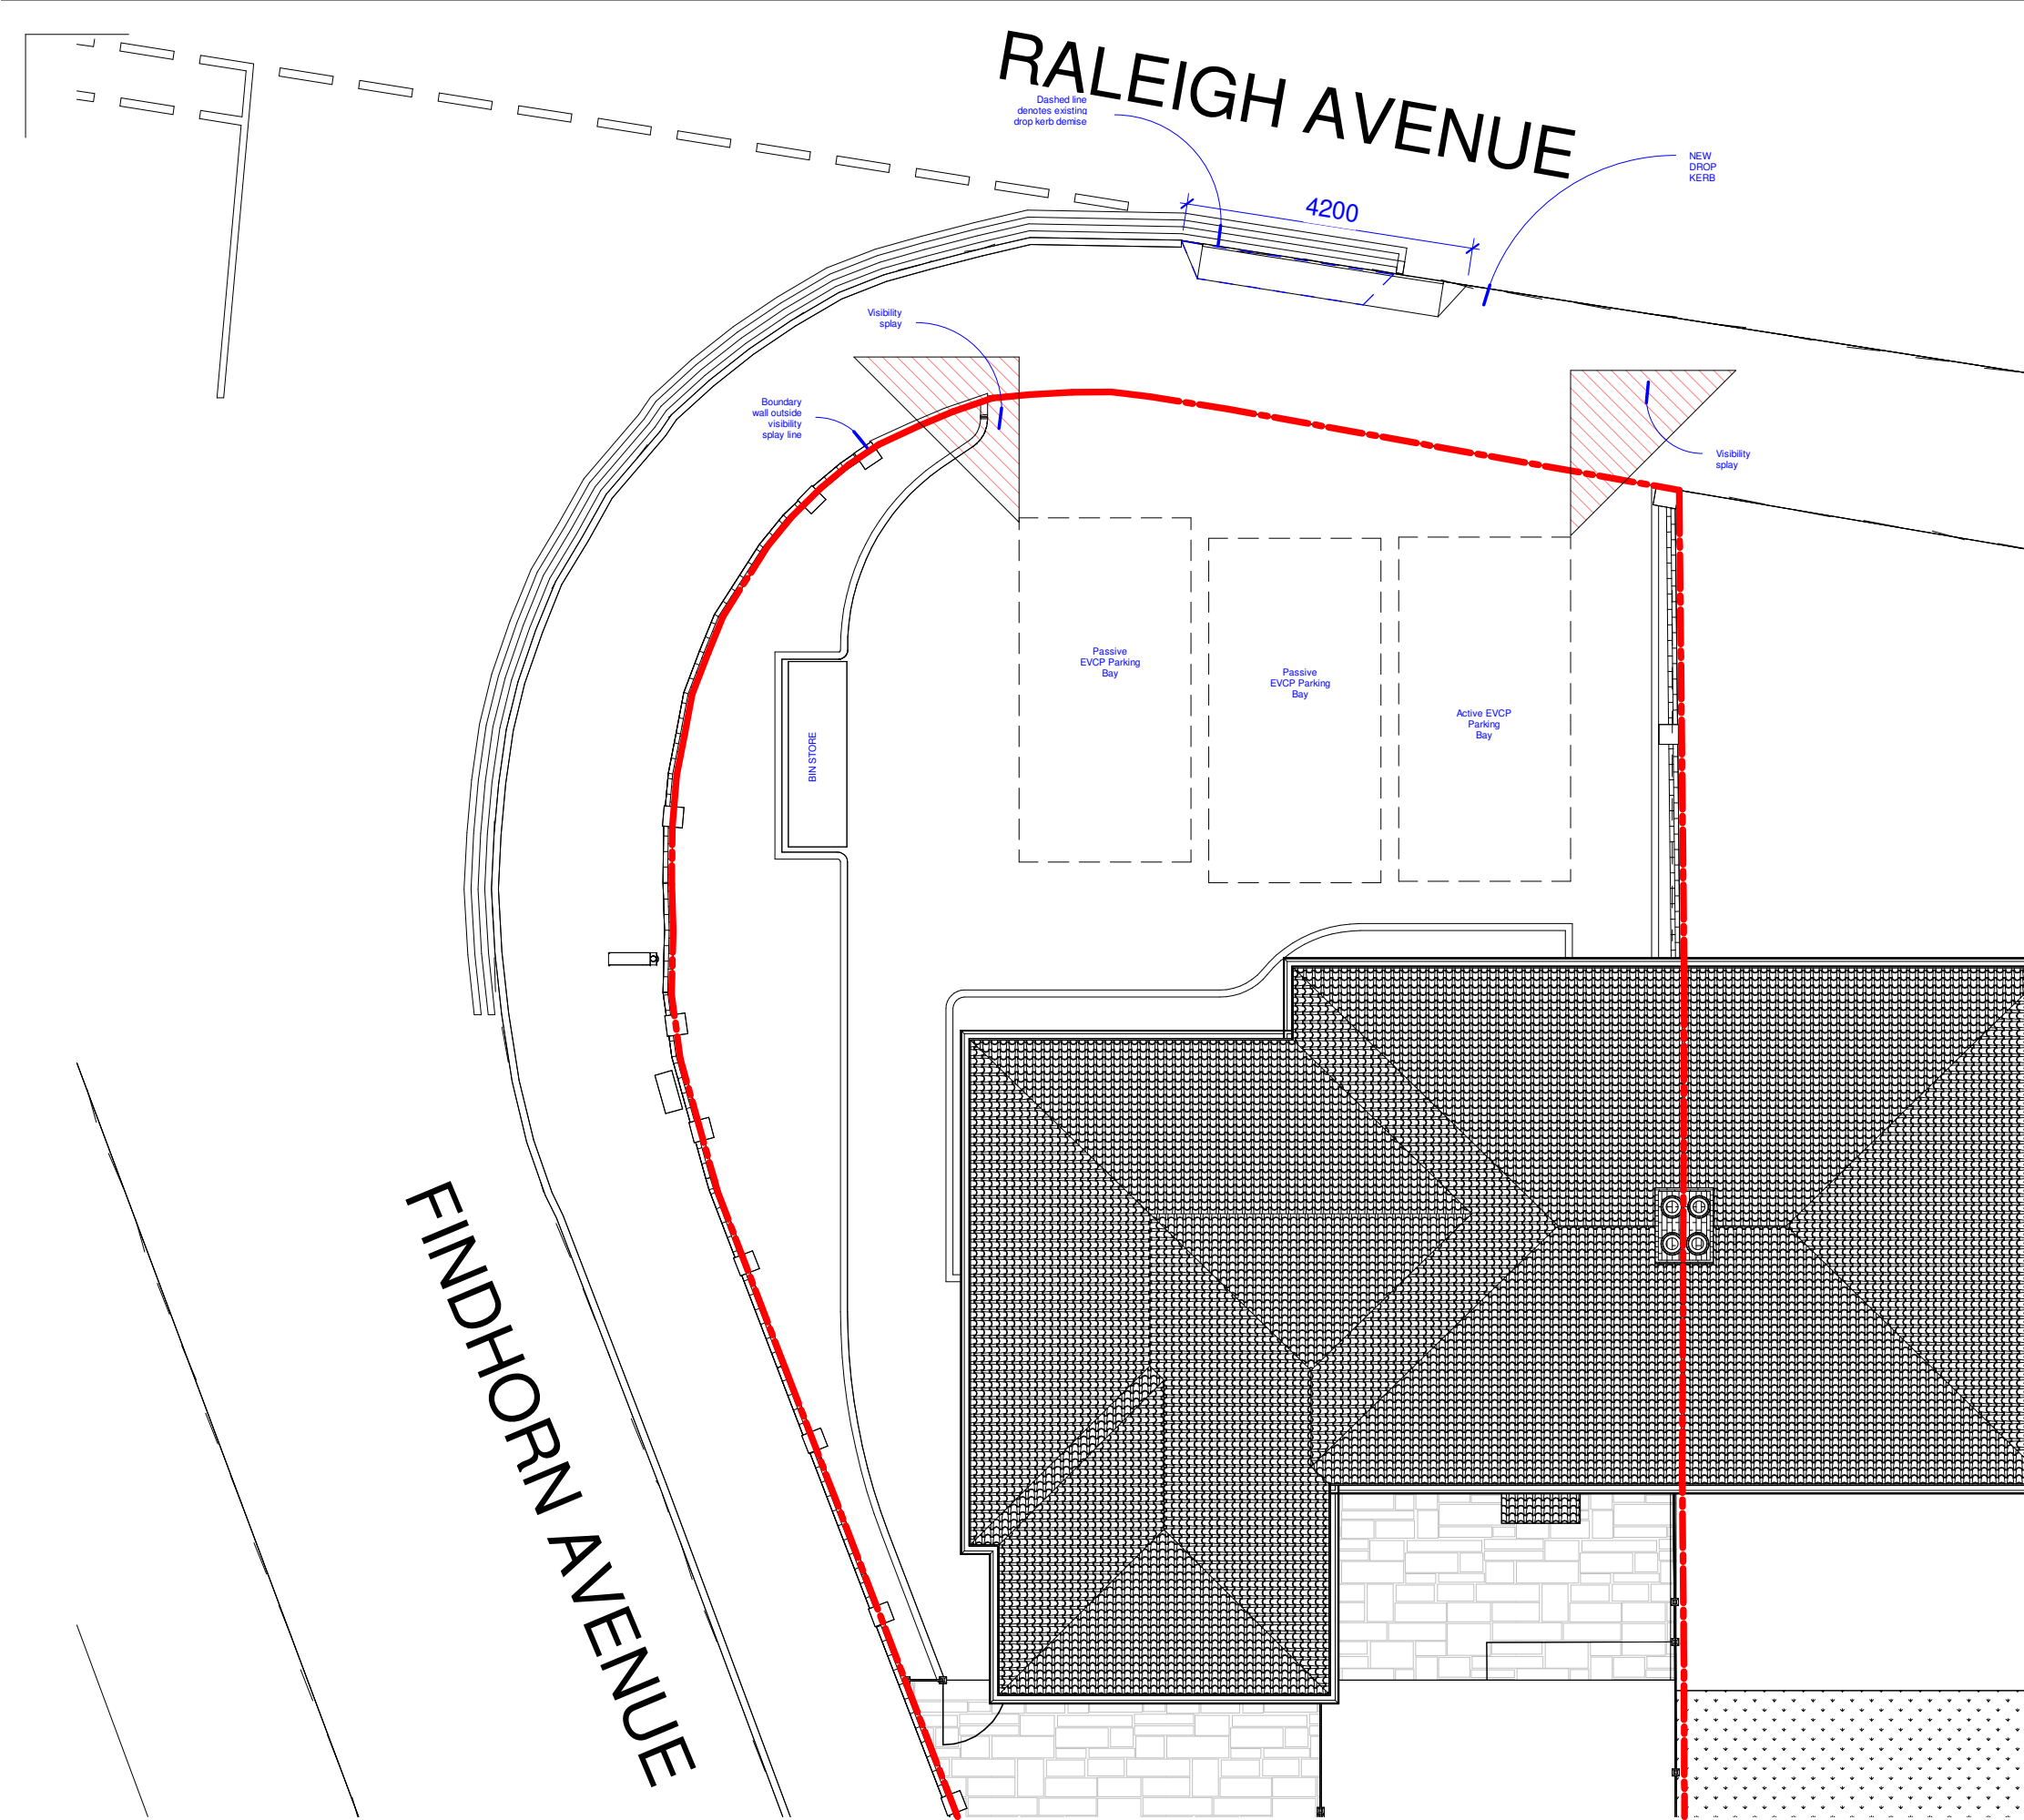

26/04/2025	A	PLANNING	FS	FS
DATE	REV	DESCRIPTION	CHK	APP
PURPOSE OF ISSUE PLANNING				
SMA Design + Planning www.smastudiolondonbarnet.com fadishawkat@smastudiobarnet.com Mob. 07808 543 268				
PROJECT 58 Raleigh Ave, Hayes, UB4 0EF				
TITLE PROPOSED FRONT DRIVE AND KERB LAYOUT				
CLIENT Mr Robin James				
DRAWN BY FS		CHECKED BY FS	DATE 22/08/24	
SCALE (@ A3) 1 : 100				
DRAWING NUMBER A117			REV A	