


**Approved Application**  
(Ref: 60803/APP/2024/532):  
Erection of a part two storey, part single storey wraparound rear and side extension

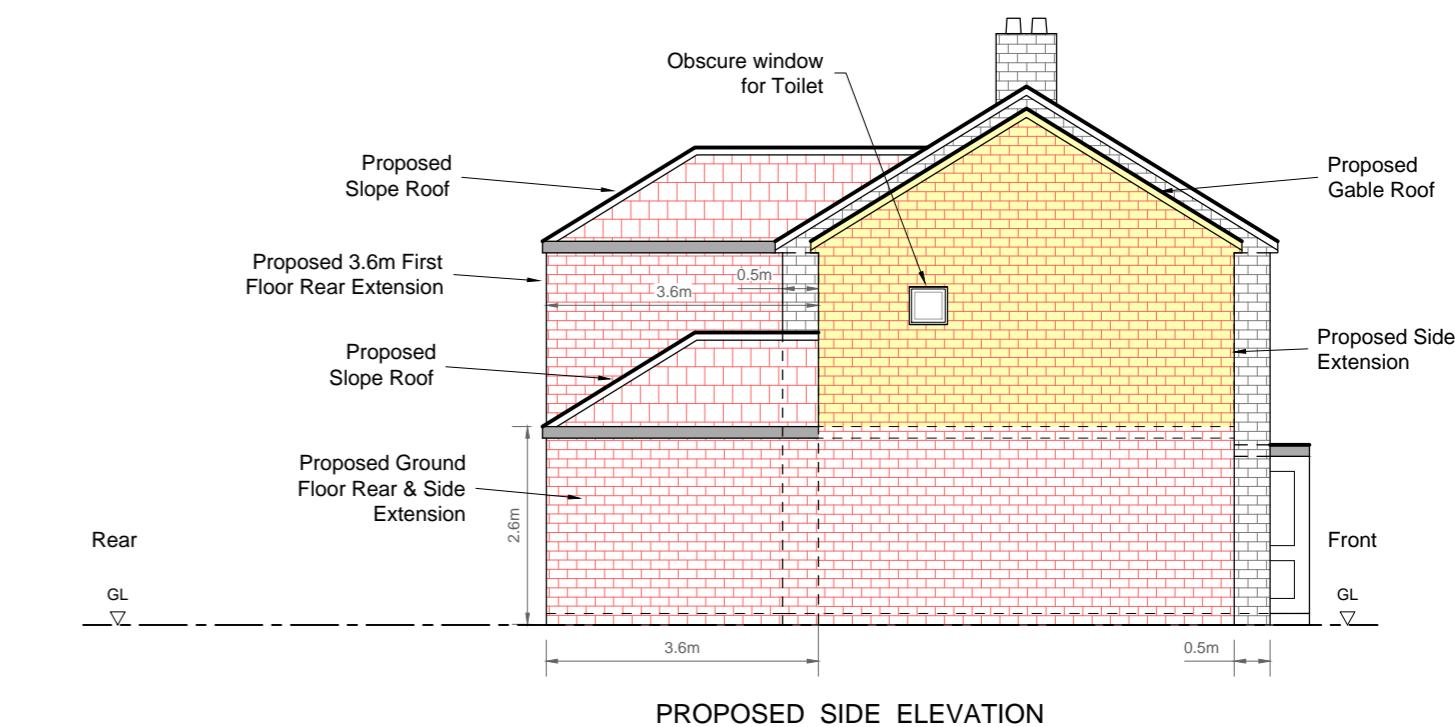

**NOTE:**

- This drawing is for planning purpose only.
- The proposal is in accordance with the client's requirements.
- Construction to comply with Structural Engineer's specifications.
- All dimensions to be checked on site prior to commencement of work.
- All works to be carried with all relevant local authority approvals and to the satisfaction of the building control inspector. Existing structure to be opened for inspection if required.

**Revisions:**

Rev-A :- Proposed Rear Extension depth reduced from 4m to 3.6m.

Rev-B :- Proposed first floor rear extension increased from 3m to 3.6m.

Rev-C :- First floor side extension proposed.

Project Title 8 GREAT BENTY WEST DRAYTON, MIDDLESEX UB7 7UW			
Drawing Title PROPOSED FLOOR / ELEVATION PLANS			
Scale 1:100 @ A2			
Drawn by SS	Drawing No. PP/ UB77UW / 001	Sheet No. 1 of 1	Rev No. C
Checked by -	Issue -	Date 28Jul'24	