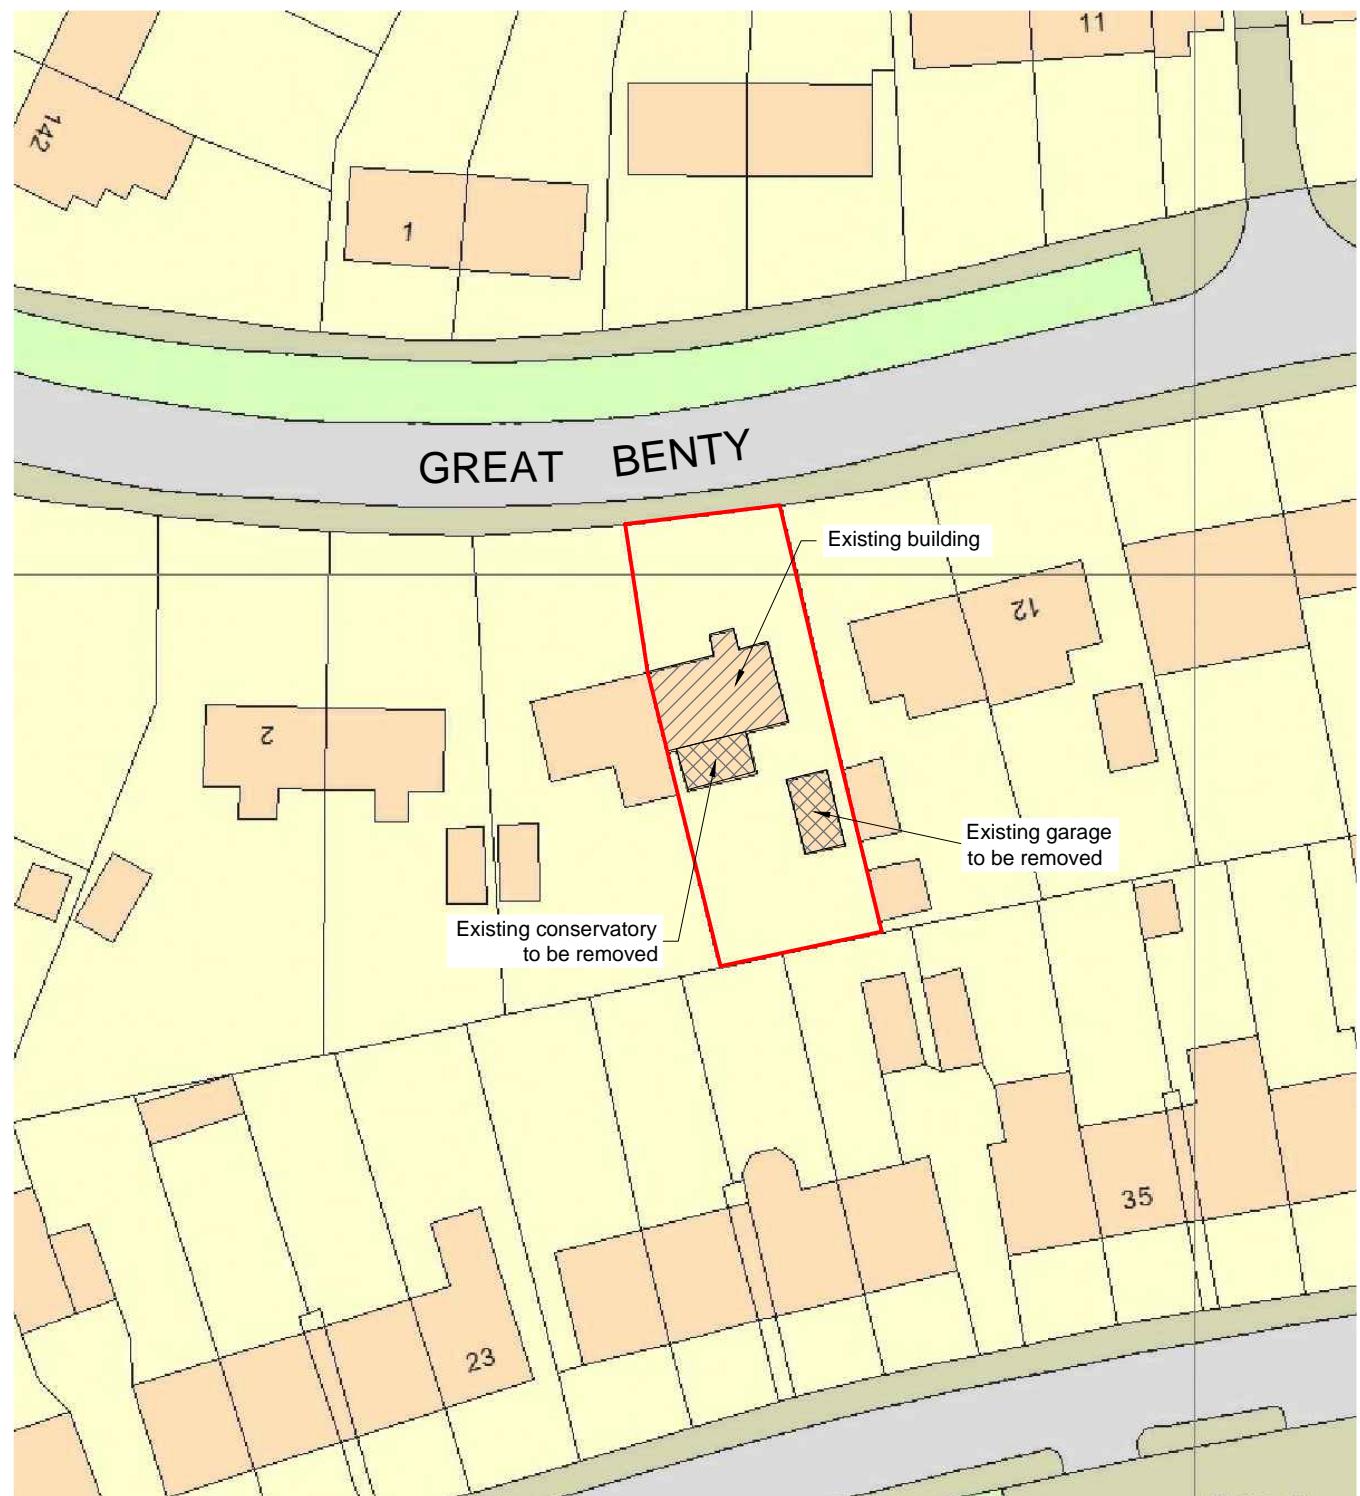
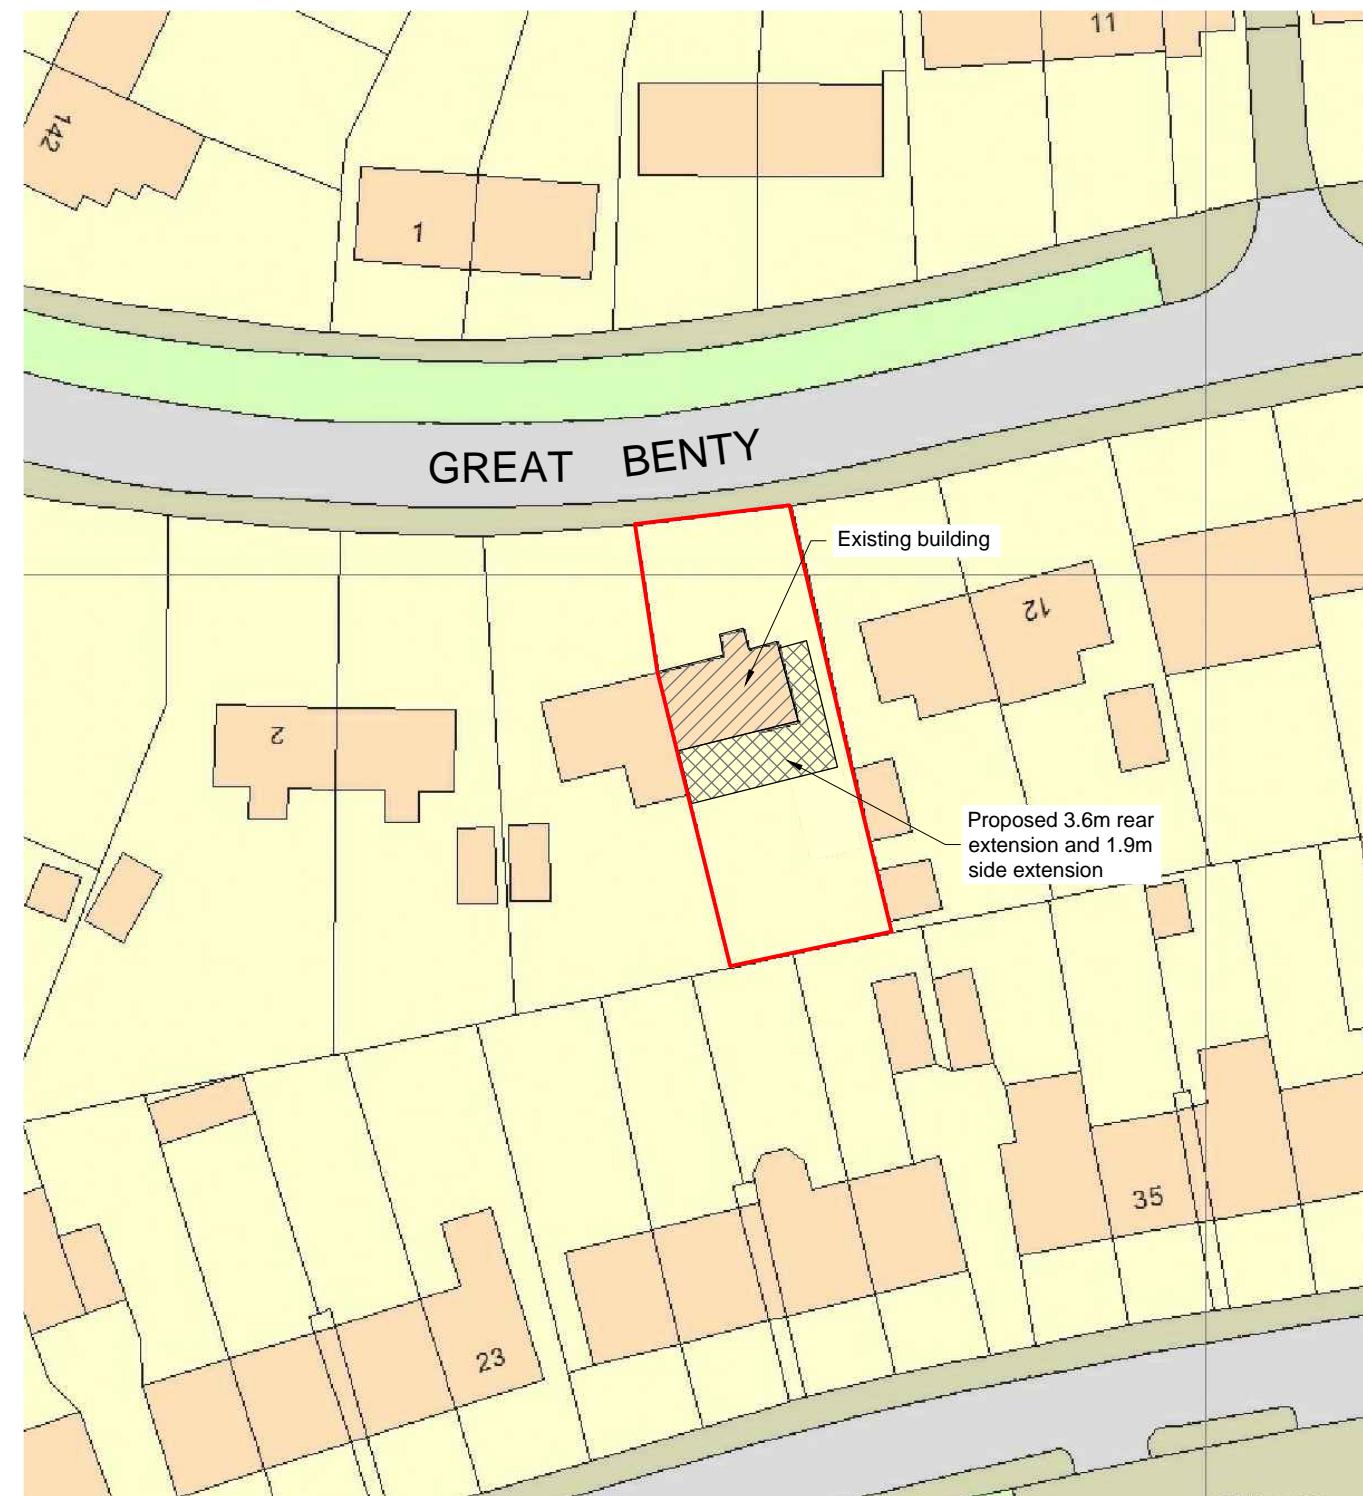


LOCATION PLAN

Scale 1:500

**BLOCK PLAN**

Scale 1:500

Revisions:

Rev-A: -
Proposed Rear Extension depth reduced from 4m to 3.6m

| | | | |
|--|---------------------------------|--------------------|-----------------|
| Project Title 8 GREAT BENTBY WEST DRAYTON, MIDDLESEX UB7 7UW | | | |
| Drawing Title LOCATION PLAN / BLOCK PLAN | | | |
| Scale 1:500 @ A3 | Drawing No. BP/ UB77UW / 001 | Sheet No 1 of 1 | Rev No. A |
| Drawn by SS | Checked by - | Issue - | Date 26Mar24 |