
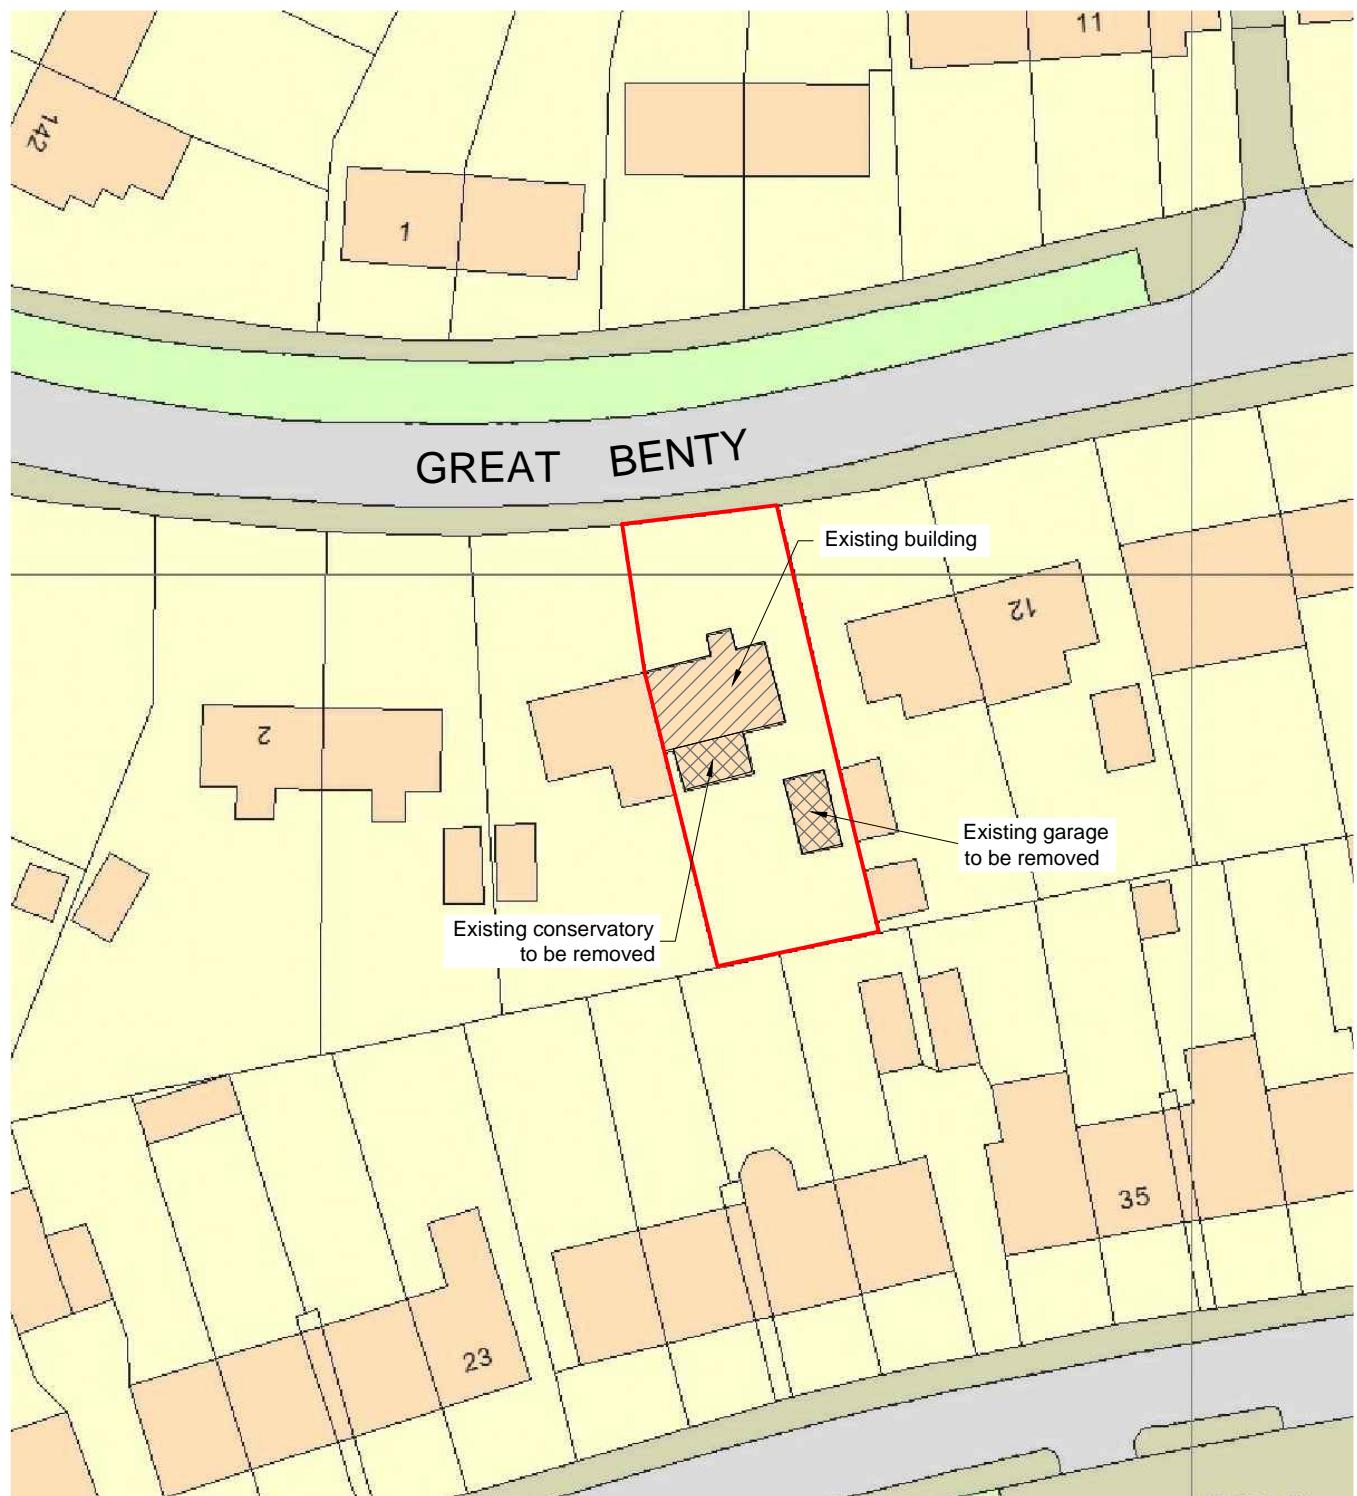


LOCATION PLAN

Scale 1:500

**BLOCK PLAN**

Scale 1:500

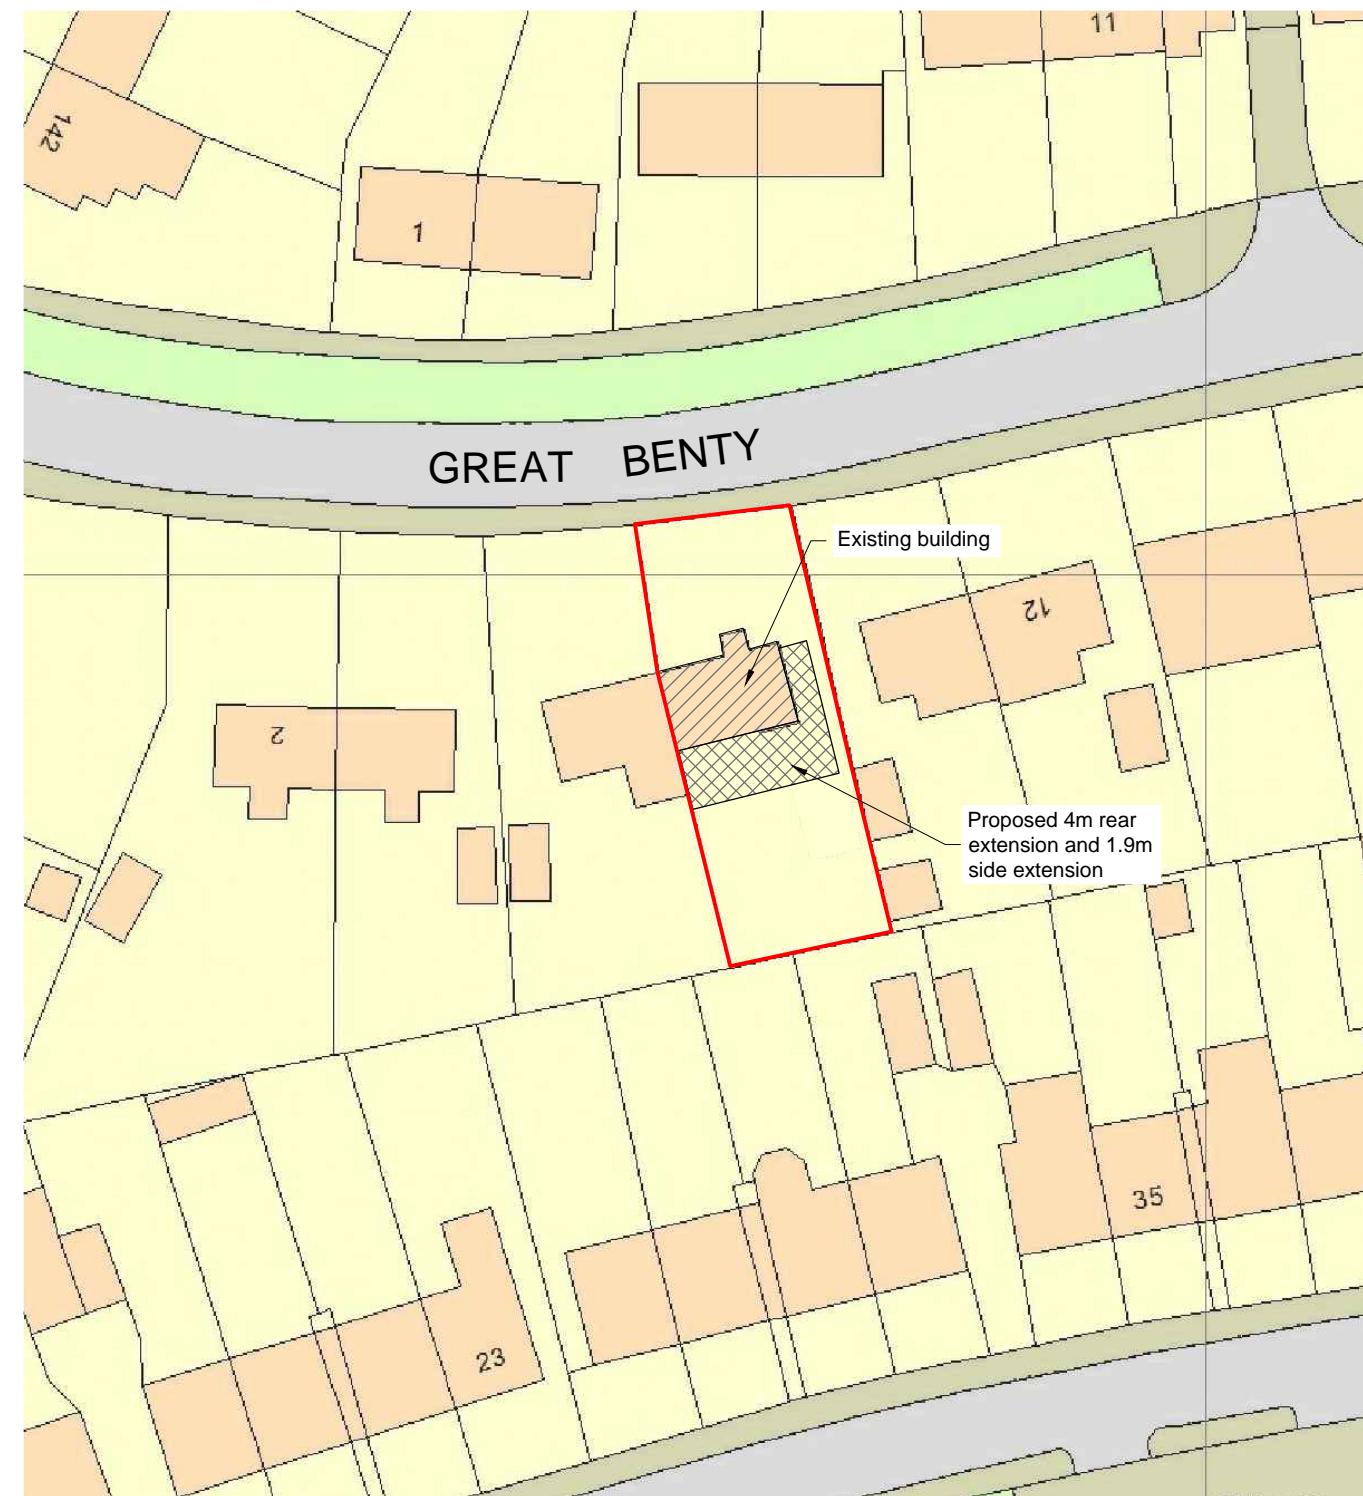

Crown Copyright 2023 Licence number 100047474

| | | | |
|---|---------------------------------|--------------------|-----------------|
| Project Title 8 GREAT BENTY WEST DRAYTON, MIDDLESEX UB7 7UW | | | |
| Drawing Title LOCATION PLAN / BLOCK PLAN | | | |
| Scale 1:500 @ A3 | Drawing No. BP/ UB77UW / 001 | Sheet No 1 of 1 | Rev No. - |
| Drawn by SS | Checked by - | Issue - | Date 26Feb24 |