

3 Redwood Drive
Epsom , Surrey KT19 8FL

Mobile: (0750) 781 17 01
E-Mail: kabanuk@hotmail.com



NOTES

1. This drawing to be read in conjunction with all relevant drawings. Any discrepancies found to be notified to the Supervising Officer Immediately
2. Only figured dimensions to be used for constructional purposes
3. All works to be carried with all relevant local authority approvals and to the satisfaction of the building control inspector. Existing structure to be opened for inspection if required. All dimensions are to be checked on site prior to commencement of works.
4. This drawing is copyright of KABLAN DESIGN and can not be reproduced without KABLAN DESIGN's approval

THIS IS A PLANNING DRAWING ONLY

Client: London Ballast Co. Ltd


Address: 31A Fairfield road, yiewsley,
west drayton , UB7 8EY

Drawing Title
Existing and proposed side elevations


DRAWING NUMBER : 42.1025.03

Revision: OCT 2025 Scale: 1:100 @ A3

ALL DIMENSIONS TO BE VERIFIED ON SITE

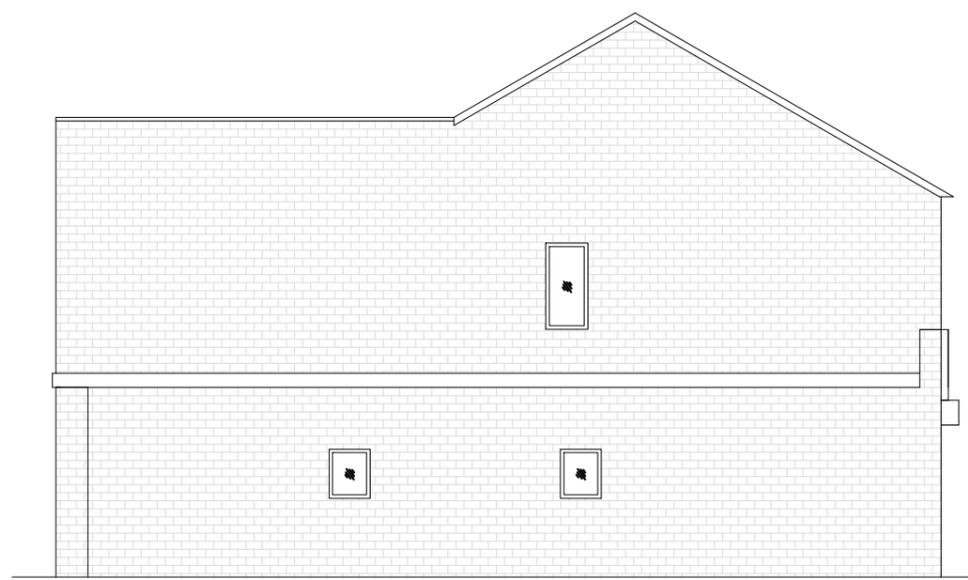

EXISTING SIDE ELEVATION
Scale: 1:100

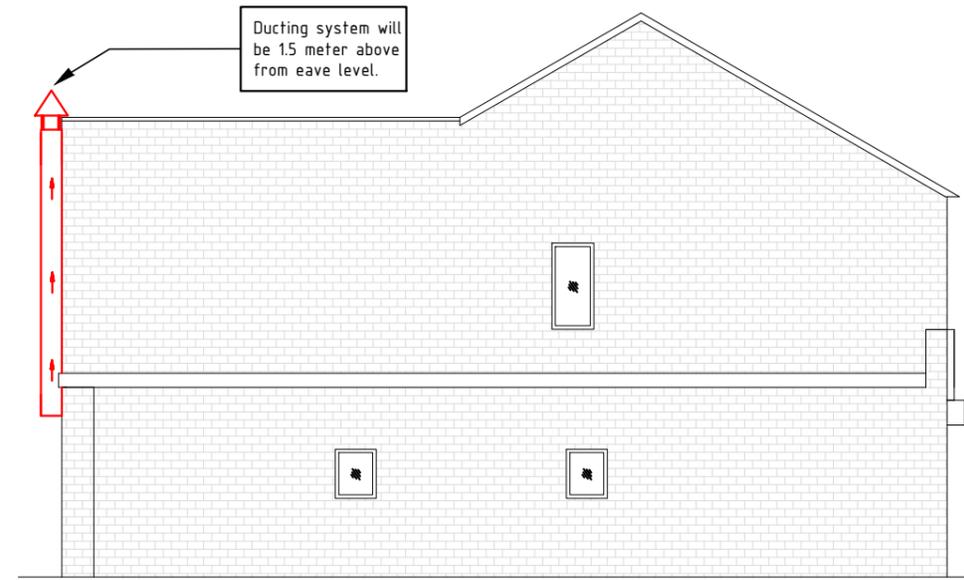

PROPOSED SIDE ELEVATION
Scale: 1:100

