


New Ducting will not effect aesthetic of the street elevation. Ducting will be cladding match as existing wall colour.

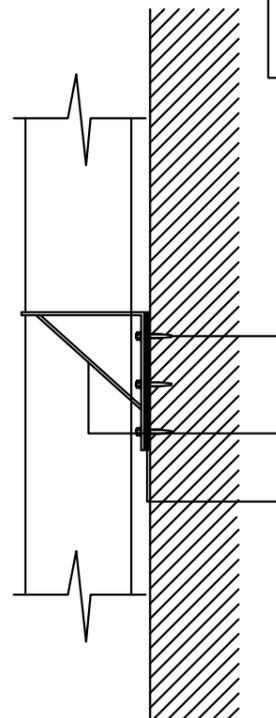


all bolt connection to be with anti-vibration rubber to reduce transmission of vibration into the building

galvanised steel brackets

For all external ductwork bracket fixing between brackets and wall lagged

**DUCT & BRACKET**  
Wall fixing details  
Scale: 1:20

**Cladding Section Details Scale : 1/10**

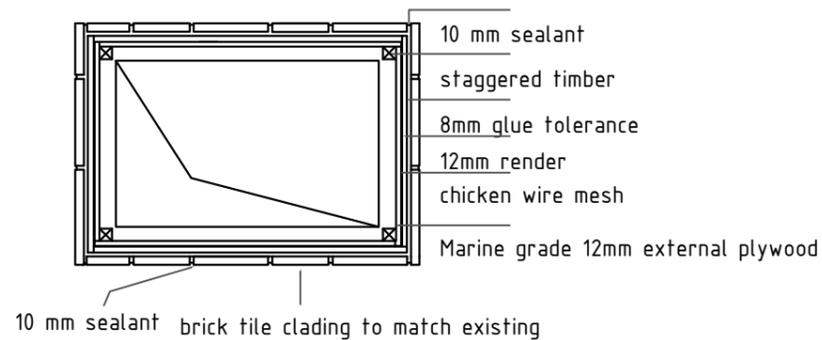

**EXTRACTION/FLUE SYSTEM  
LEGEND & NOTICES**

- A. COOKING AREA
- B. COOKER HOOD/ CANOPY
- C. GREASE FILTERS
- D. COARSE PRE-FILTER
- E. FINE PRE-FILTER
- F. ACTIVATED CARBON FILTERS
- G. FAN/ MOTOR UNIT

**NOTES**

1. This drawing to be read in conjunction with all relevant drawings. Any discrepancies found to be notified to the Supervising Officer Immediately
2. Only figured dimensions to be used for constructional purposes
3. All works to be carried with all relevant local authority approvals and to the satisfaction of the building control inspector. Existing structure to be opened for inspection if required. All dimensions are to be checked on site prior to commencement of works.
4. This drawing is copyright of KABLAN DESIGN and can not be reproduced without KABLAN DESIGN's approval

THIS IS A PLANNING DRAWING ONLY

Client: London Ballast Co. Ltd

Address: 31A Fairfield road, yiewsley,  
west drayton, UB7 8EY

Drawing Title  
Ducting details

DRAWING NUMBER : 42.1025.04

Revision: OCT 2025 Scale: 1:10,1:20 @ A3

ALL DIMENSIONS TO BE VERIFIED ON SITE

