
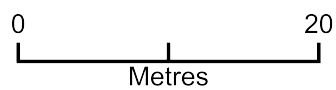


Block Plan - Prior Approval Ducks Hill Farm

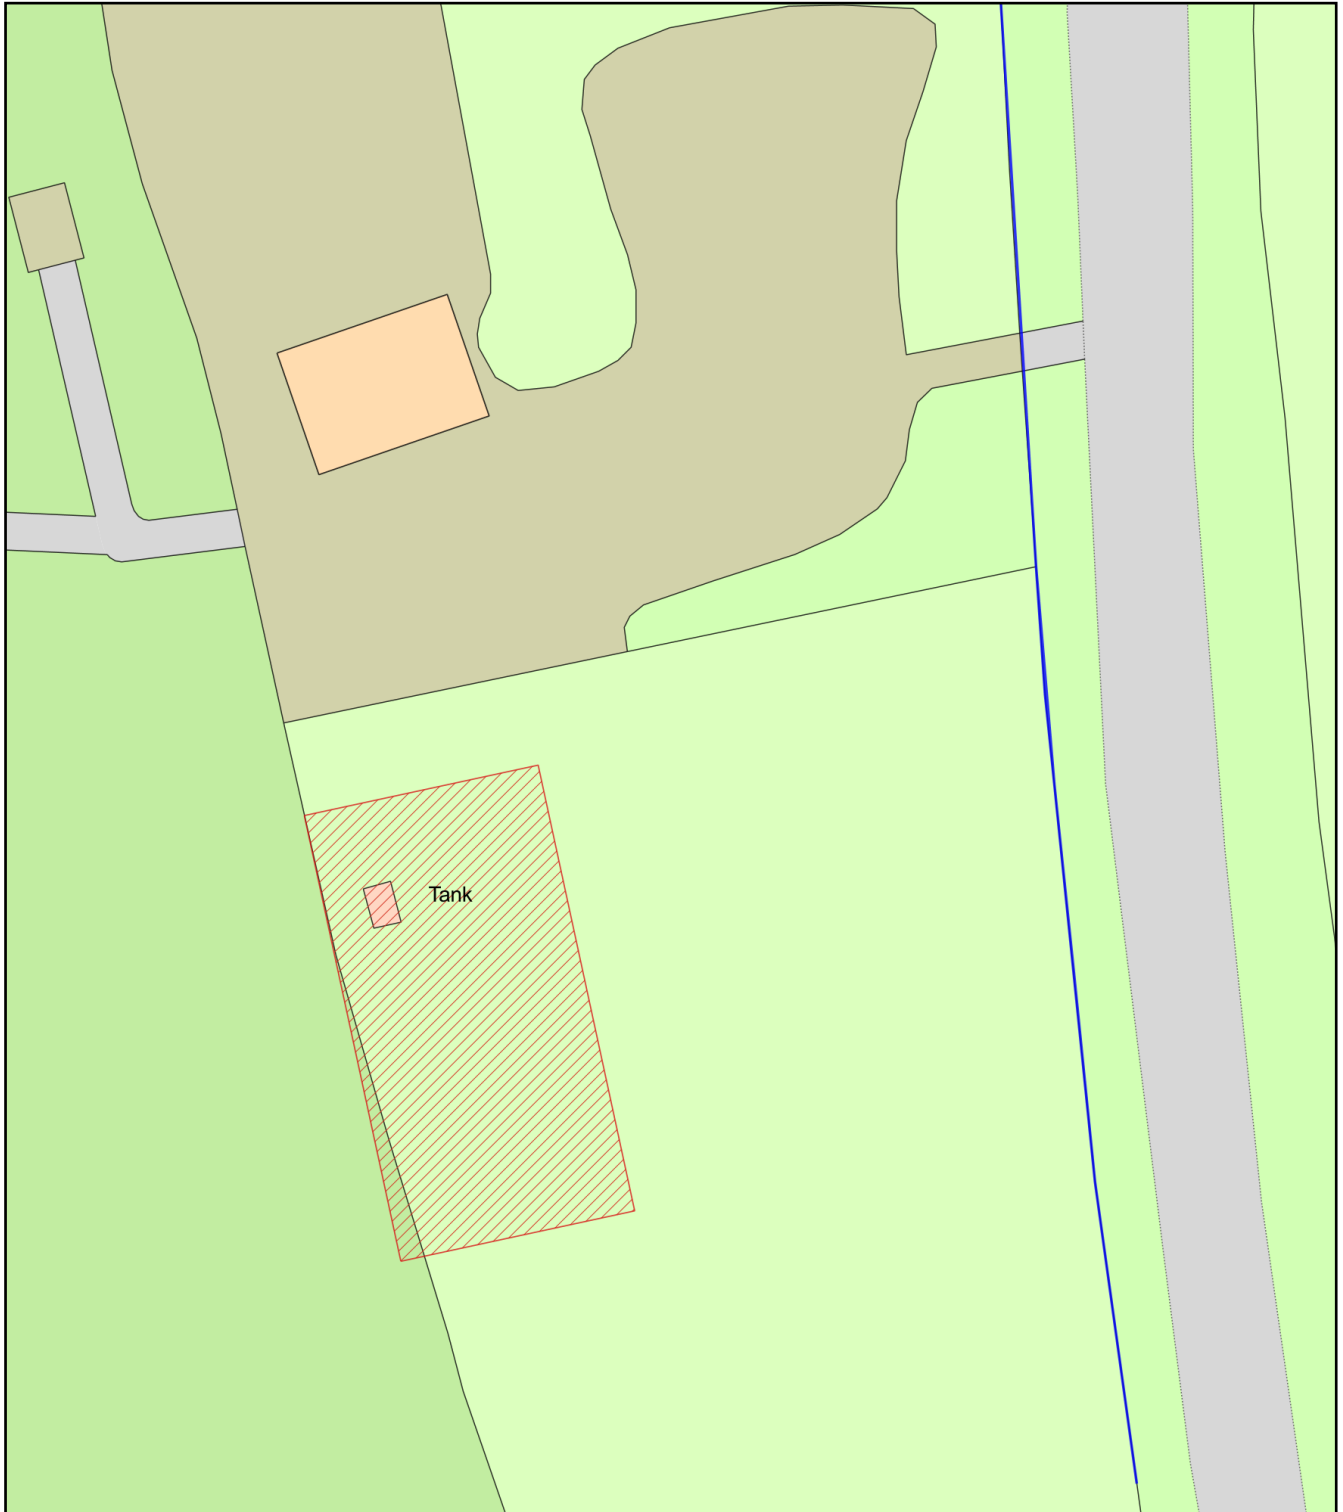

Plan Produced for: Oliver Cooke

Date Produced: 28 Aug 2026

Plan Reference Number: TQRQM26240104942821

Scale: 1:500 @ A4