


Location Plan

Site Address: **Tesco, Tesco Extra, Chantry Close, Yiewsley, West Drayton, UB7 7FP**

Date Produced: 05-Mar-2024

Scale: 1:2500 @A4

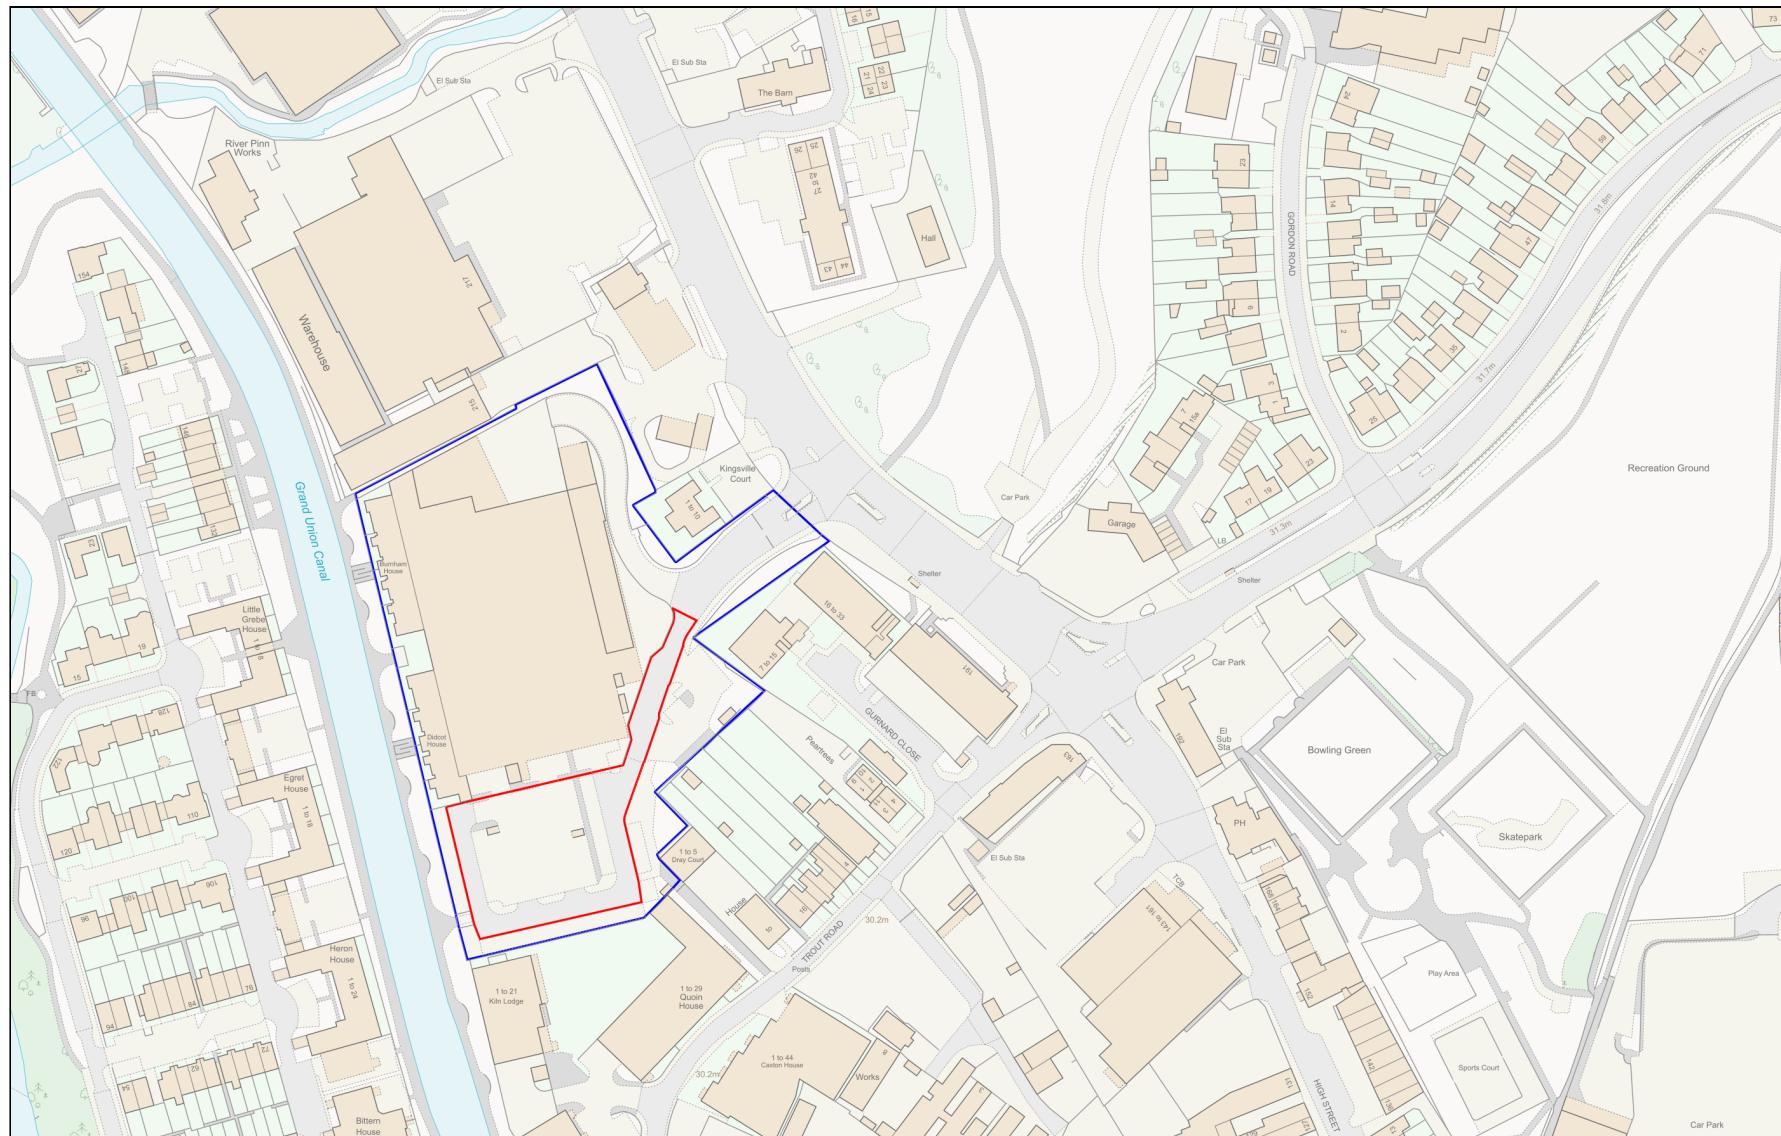

Planning Portal Reference: **PP-12849636v1**

A horizontal number line representing distance in metres. The line starts at 0 and ends at 100. A tick mark is located halfway between 0 and 100, with the label "Metres" centered below the line.