



# 5946 HARLINGTON HIGH STREET

**Item 01**  
01No. 43" Versi Indoor Digital Screen Totem  
**Size:** 556mm x 1800mm  
**Scale:** 1:20

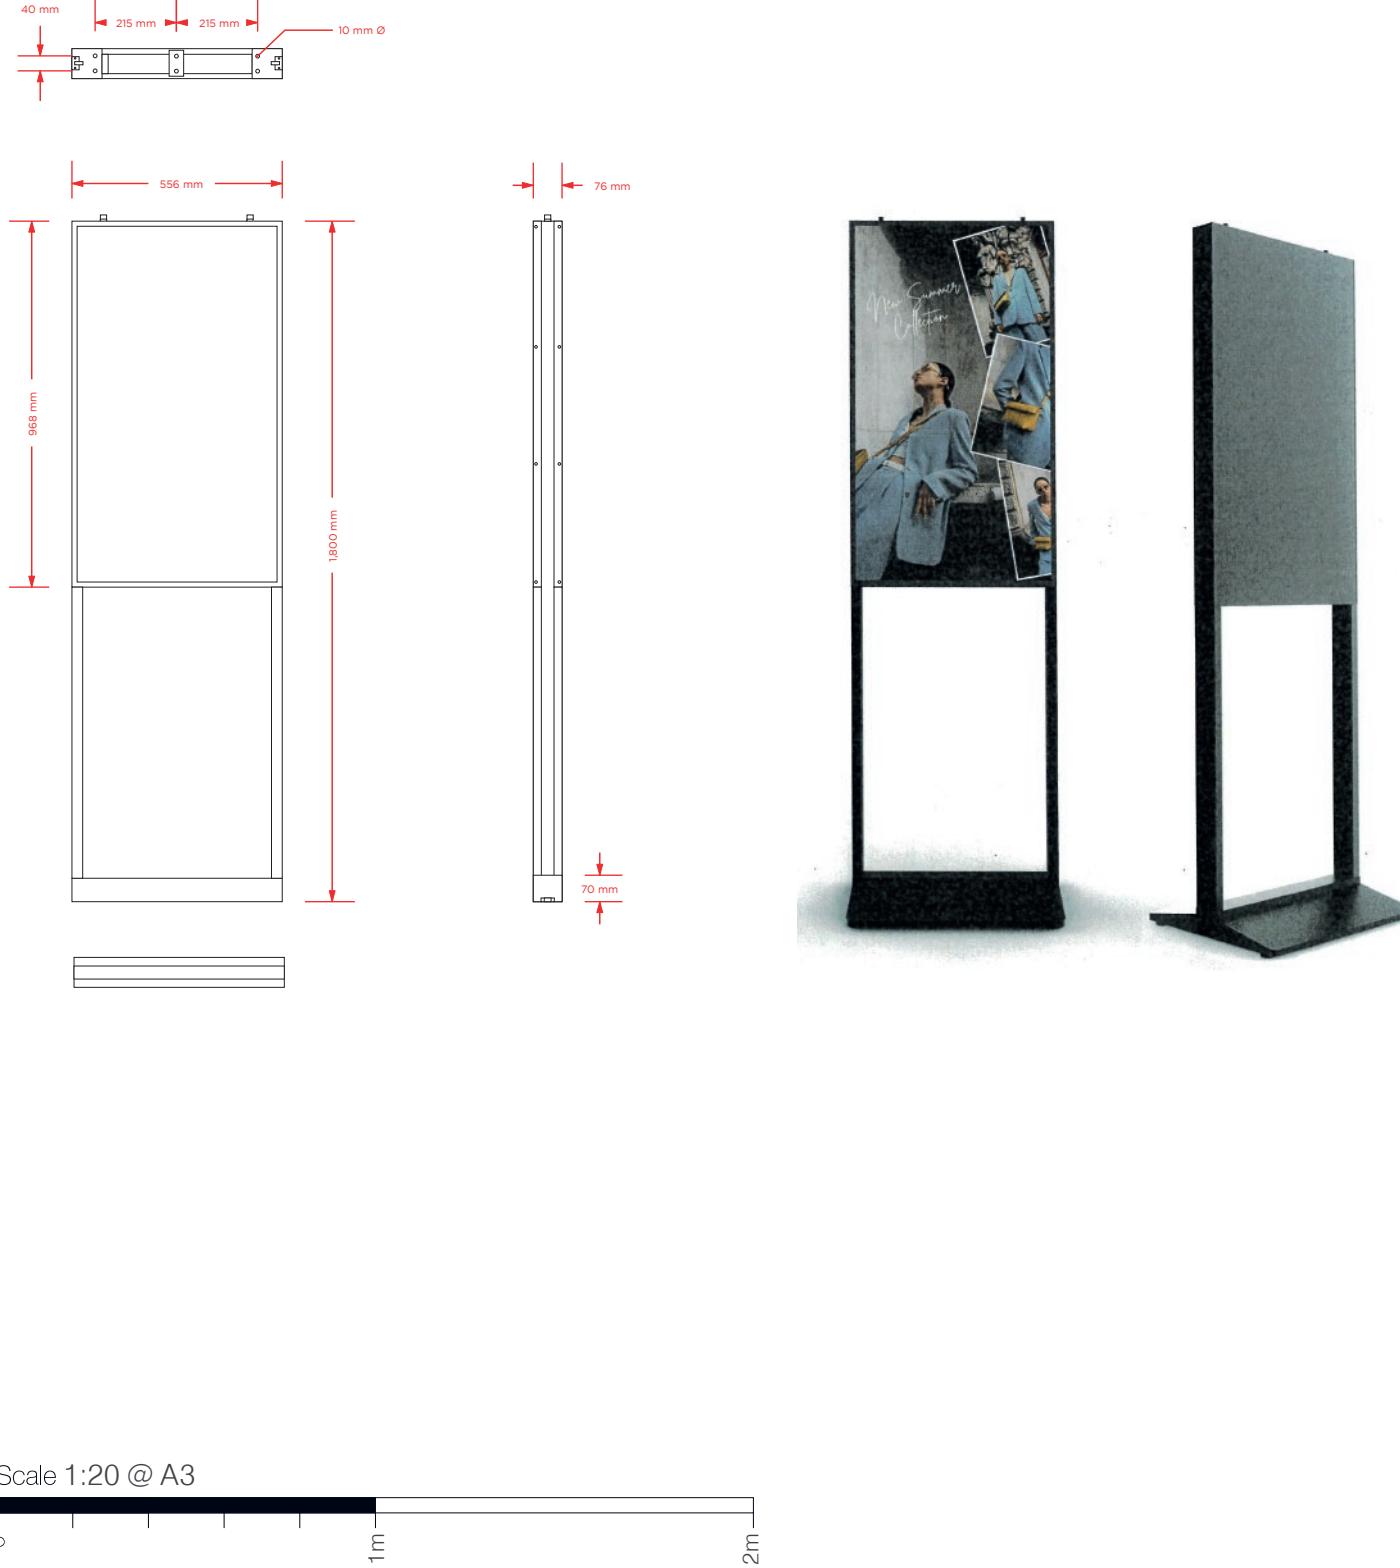


Scale 1:20 @ A3

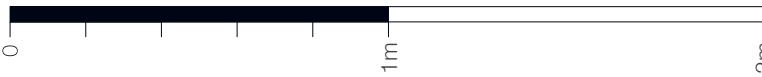

LOCATION INSIDE STORE WINDOW



FLOOR PLAN

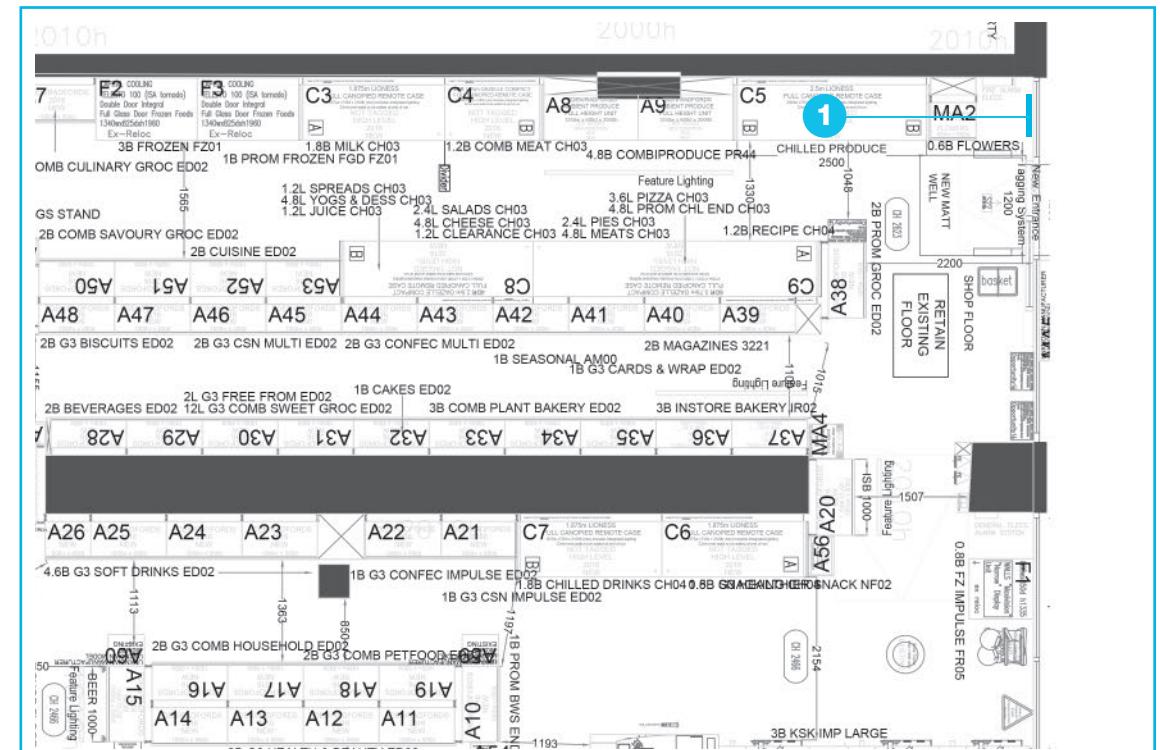

**No.** 31905v10      **Client** Co-op  
**Issue** 02 - 24-03-25      **Project** 5946 High Street  
**Page** 01 of 03      **Location** Harlington

**Created** 20-02-25  
**Designer** G Hughes  
**Approved** D Hurley




This scheme is a visual representation of our signage proposal. The colours and physical appearance of the actual signage may vary due to the limitations of the manufacturing process. This document is the property of Omega Signs Ltd and must not be passed on to third parties without prior permission. Any unauthorised use of this document will result in a design fee being charged. Copyright © Omega Signs 2025.

**Omega Signs Limited**  
Newmarket Approach,  
Leeds, LS9 0RJ  
0113 240 3000  
info@omega-signs.co.uk  
www.omega-signs.co.uk


omega signs

# 5946 HARLINGTON HIGH STREET

## PROPOSED ELEVATION

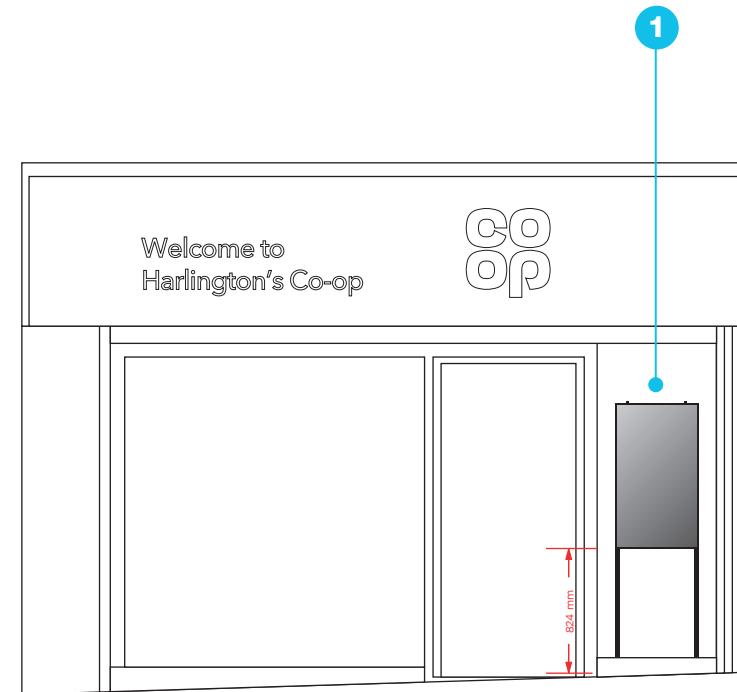

## EXISTING ELEVATION

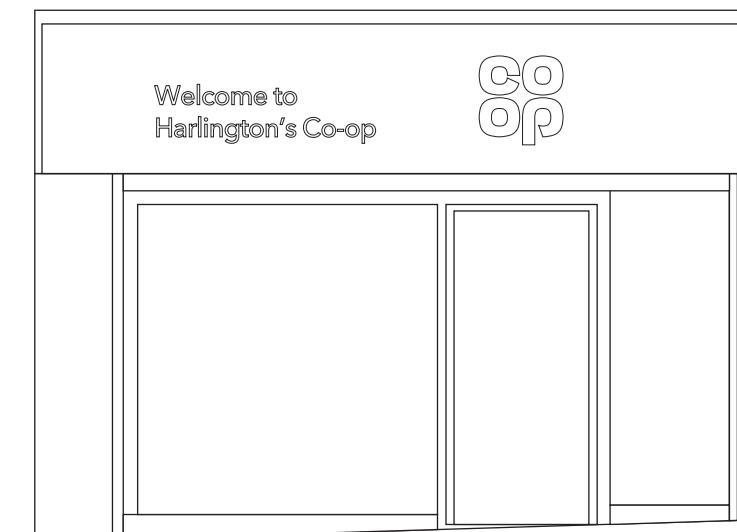

Scale 1:50 @ A3



No. 31905v10

Issue 02 - 24-03-25

Page 02 of 03

Client Co-op

Project 5946 High Street

Location Harlington

Created 20-02-25

Designer G Hughes

Approved D Hurley



This scheme is a visual representation of our signage proposal. The colours and physical appearance of the actual signage may vary due to the limitations of the manufacturing process.  
This document is the property of Omega Signs Ltd and must not be passed on to third parties without prior permission. Any unauthorised use of this document will result in a design fee being charged.  
Copyright © Omega Signs 2025.

Omega Signs Limited  
Newmarket Approach,  
Leeds, LS9 0RJ  
0113 240 3000  
info@omega-signs.co.uk  
www.omega-signs.co.uk

omega signs



Licence no: 100041041

SCALE 1 : 1250 0m 25m 50m  
 SCALE 1 : 1 0m 20mm 40mm  
 @A3

No. 31905v10

Issue 02 - 24-03-25

Page 03 of 03

Client Co-op

Project 5946 High Street

Location Harlington

Created 20-02-25

Designer G Hughes

Approved D Hurley



This scheme is a visual representation of our signage proposal. The colours and physical appearance of the actual signage may vary due to the limitations of the manufacturing process.  
 This document is the property of Omega Signs Ltd and must not be passed on to third parties without prior consent. Any unauthorised use of this document will result in a design fee being charged.  
 Copyright © Omega Signs 2025.

Omega Signs Limited  
 Newmarket Approach,  
 Leeds, LS9 0RJ  
 0113 240 3000  
 info@omega-signs.co.uk  
 www.omega-signs.co.uk

omega signs