




REAR VIEW



REAR VIEW


NOTES

- Dimensions are not to be scaled from this drawing by contractors. The contractor is requested to check all dimensions before the work started.
- Report any discrepancies to the client or architect before undertaking the work described in the drawings.
- Dimensions are approximate site dimensions and are to be verified by the contractor on site before any fabrication/site works i.e foundations etc occur
- Contractor is responsible for all temporary propping to existing structure

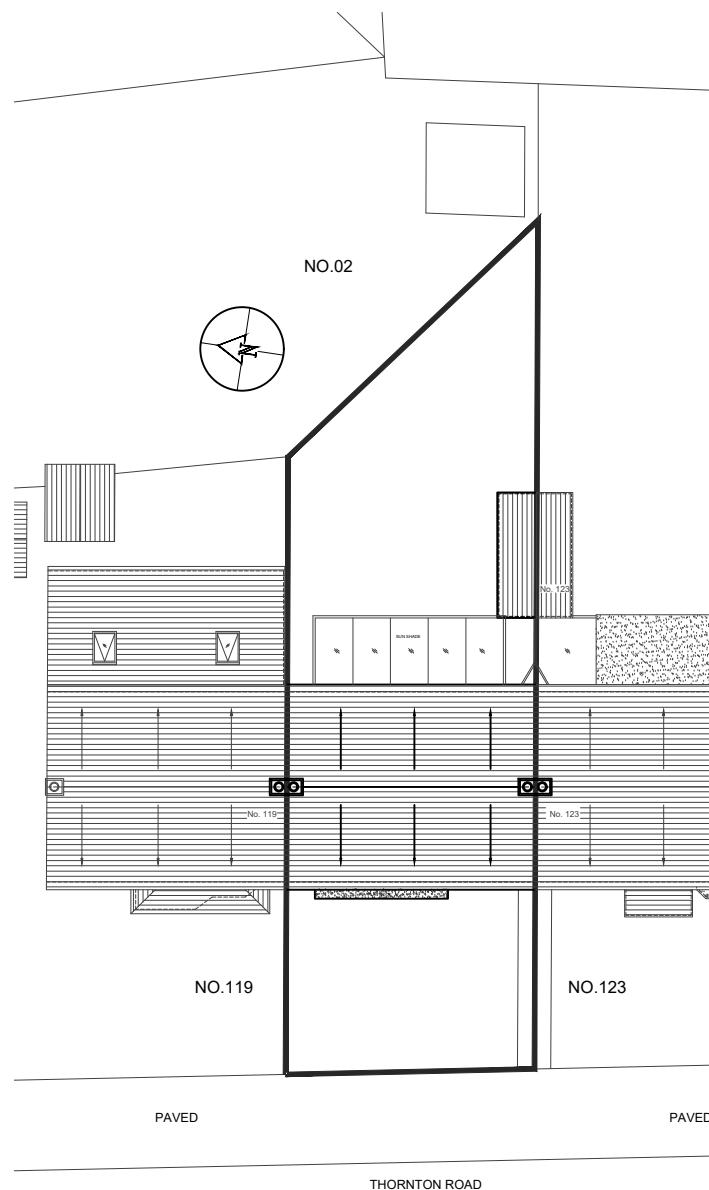


01 - EXISTING BLOCK PLAN

SCALE 1:250

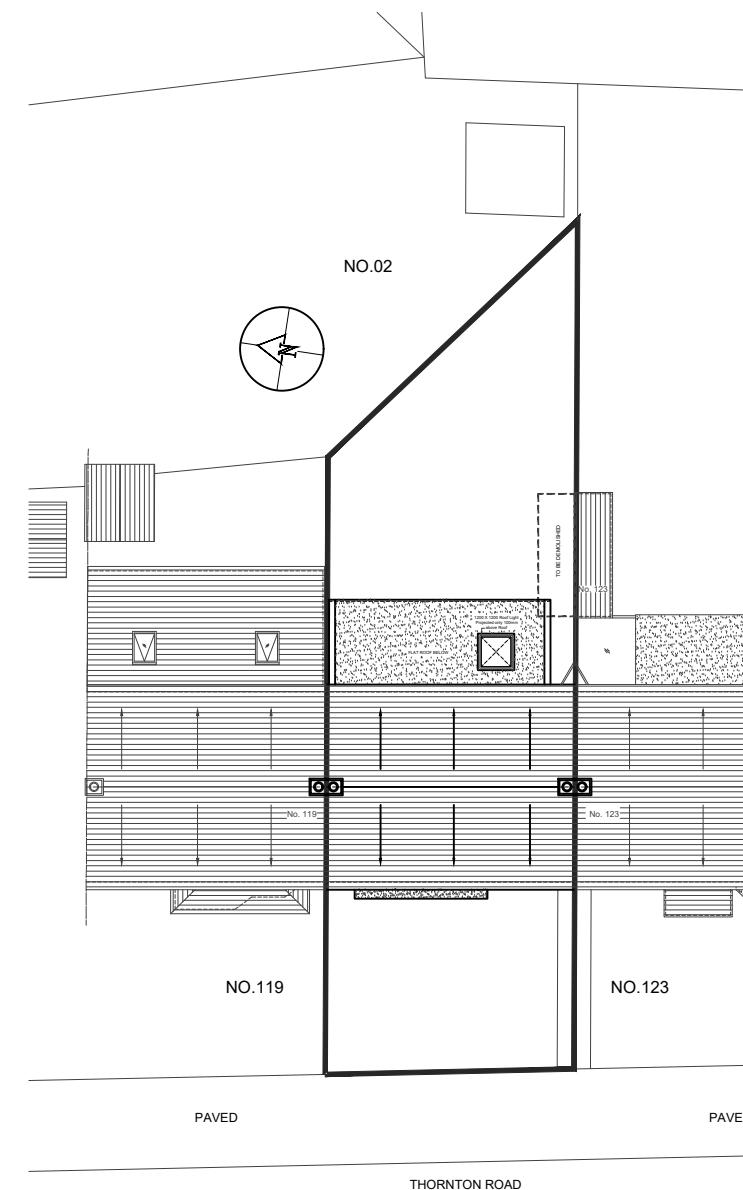

02 - PROPOSED BLOCK PLAN

SCALE 1:250

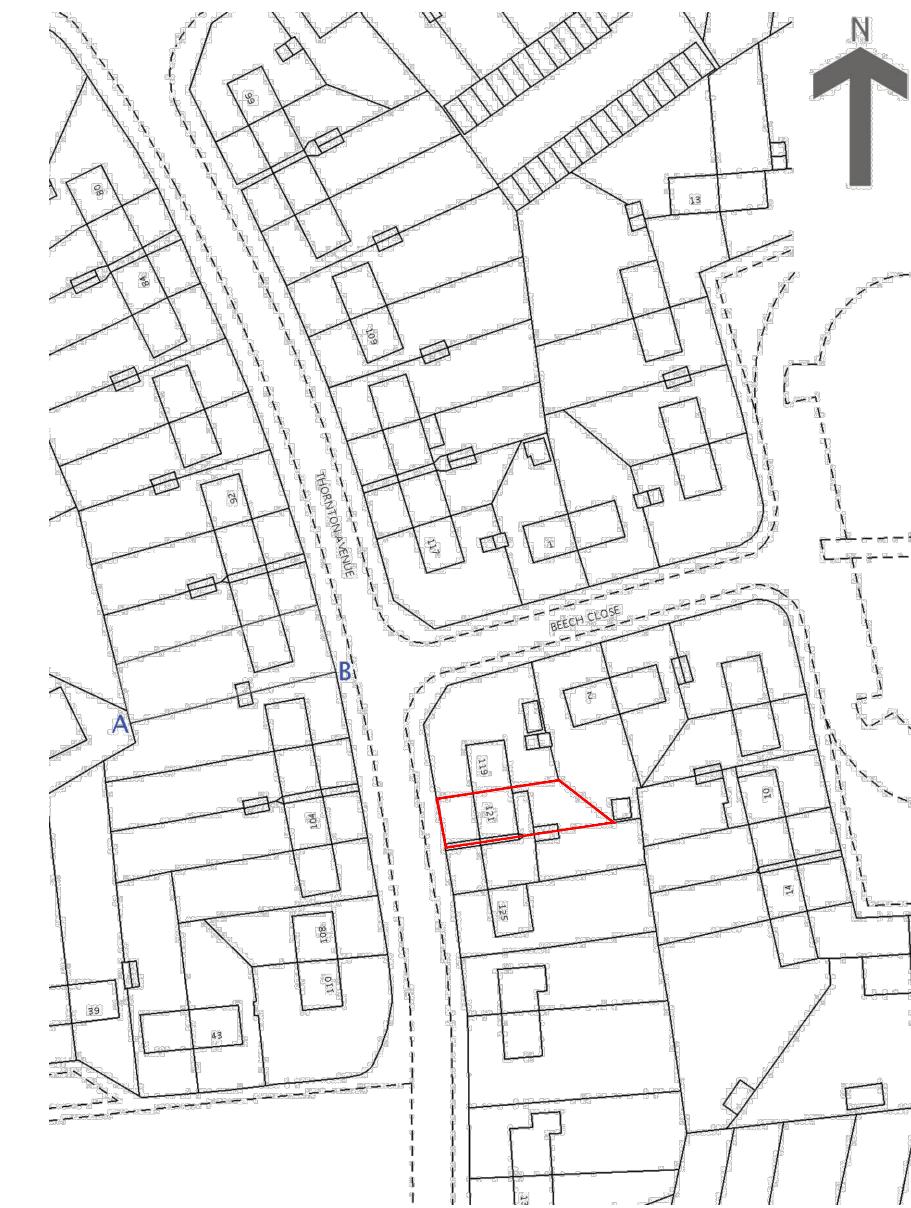

03 - OS MAP

PLANNING APPLICATION

DESIGN ENDEAVOURS LTD
M: 07869580774, 07883602259

Project	121 THORNTON AVENUE, WEST DRAYTON LONDON, UB7 9JZ		
Title	OS MAP & BLOCK PLANS		
Scale	Drawn	Approved	Date
As shown@A3	MU		AUG 23
Job No. DE-1068/23	Drawing No. PH-121TA-01	Rev.	-