



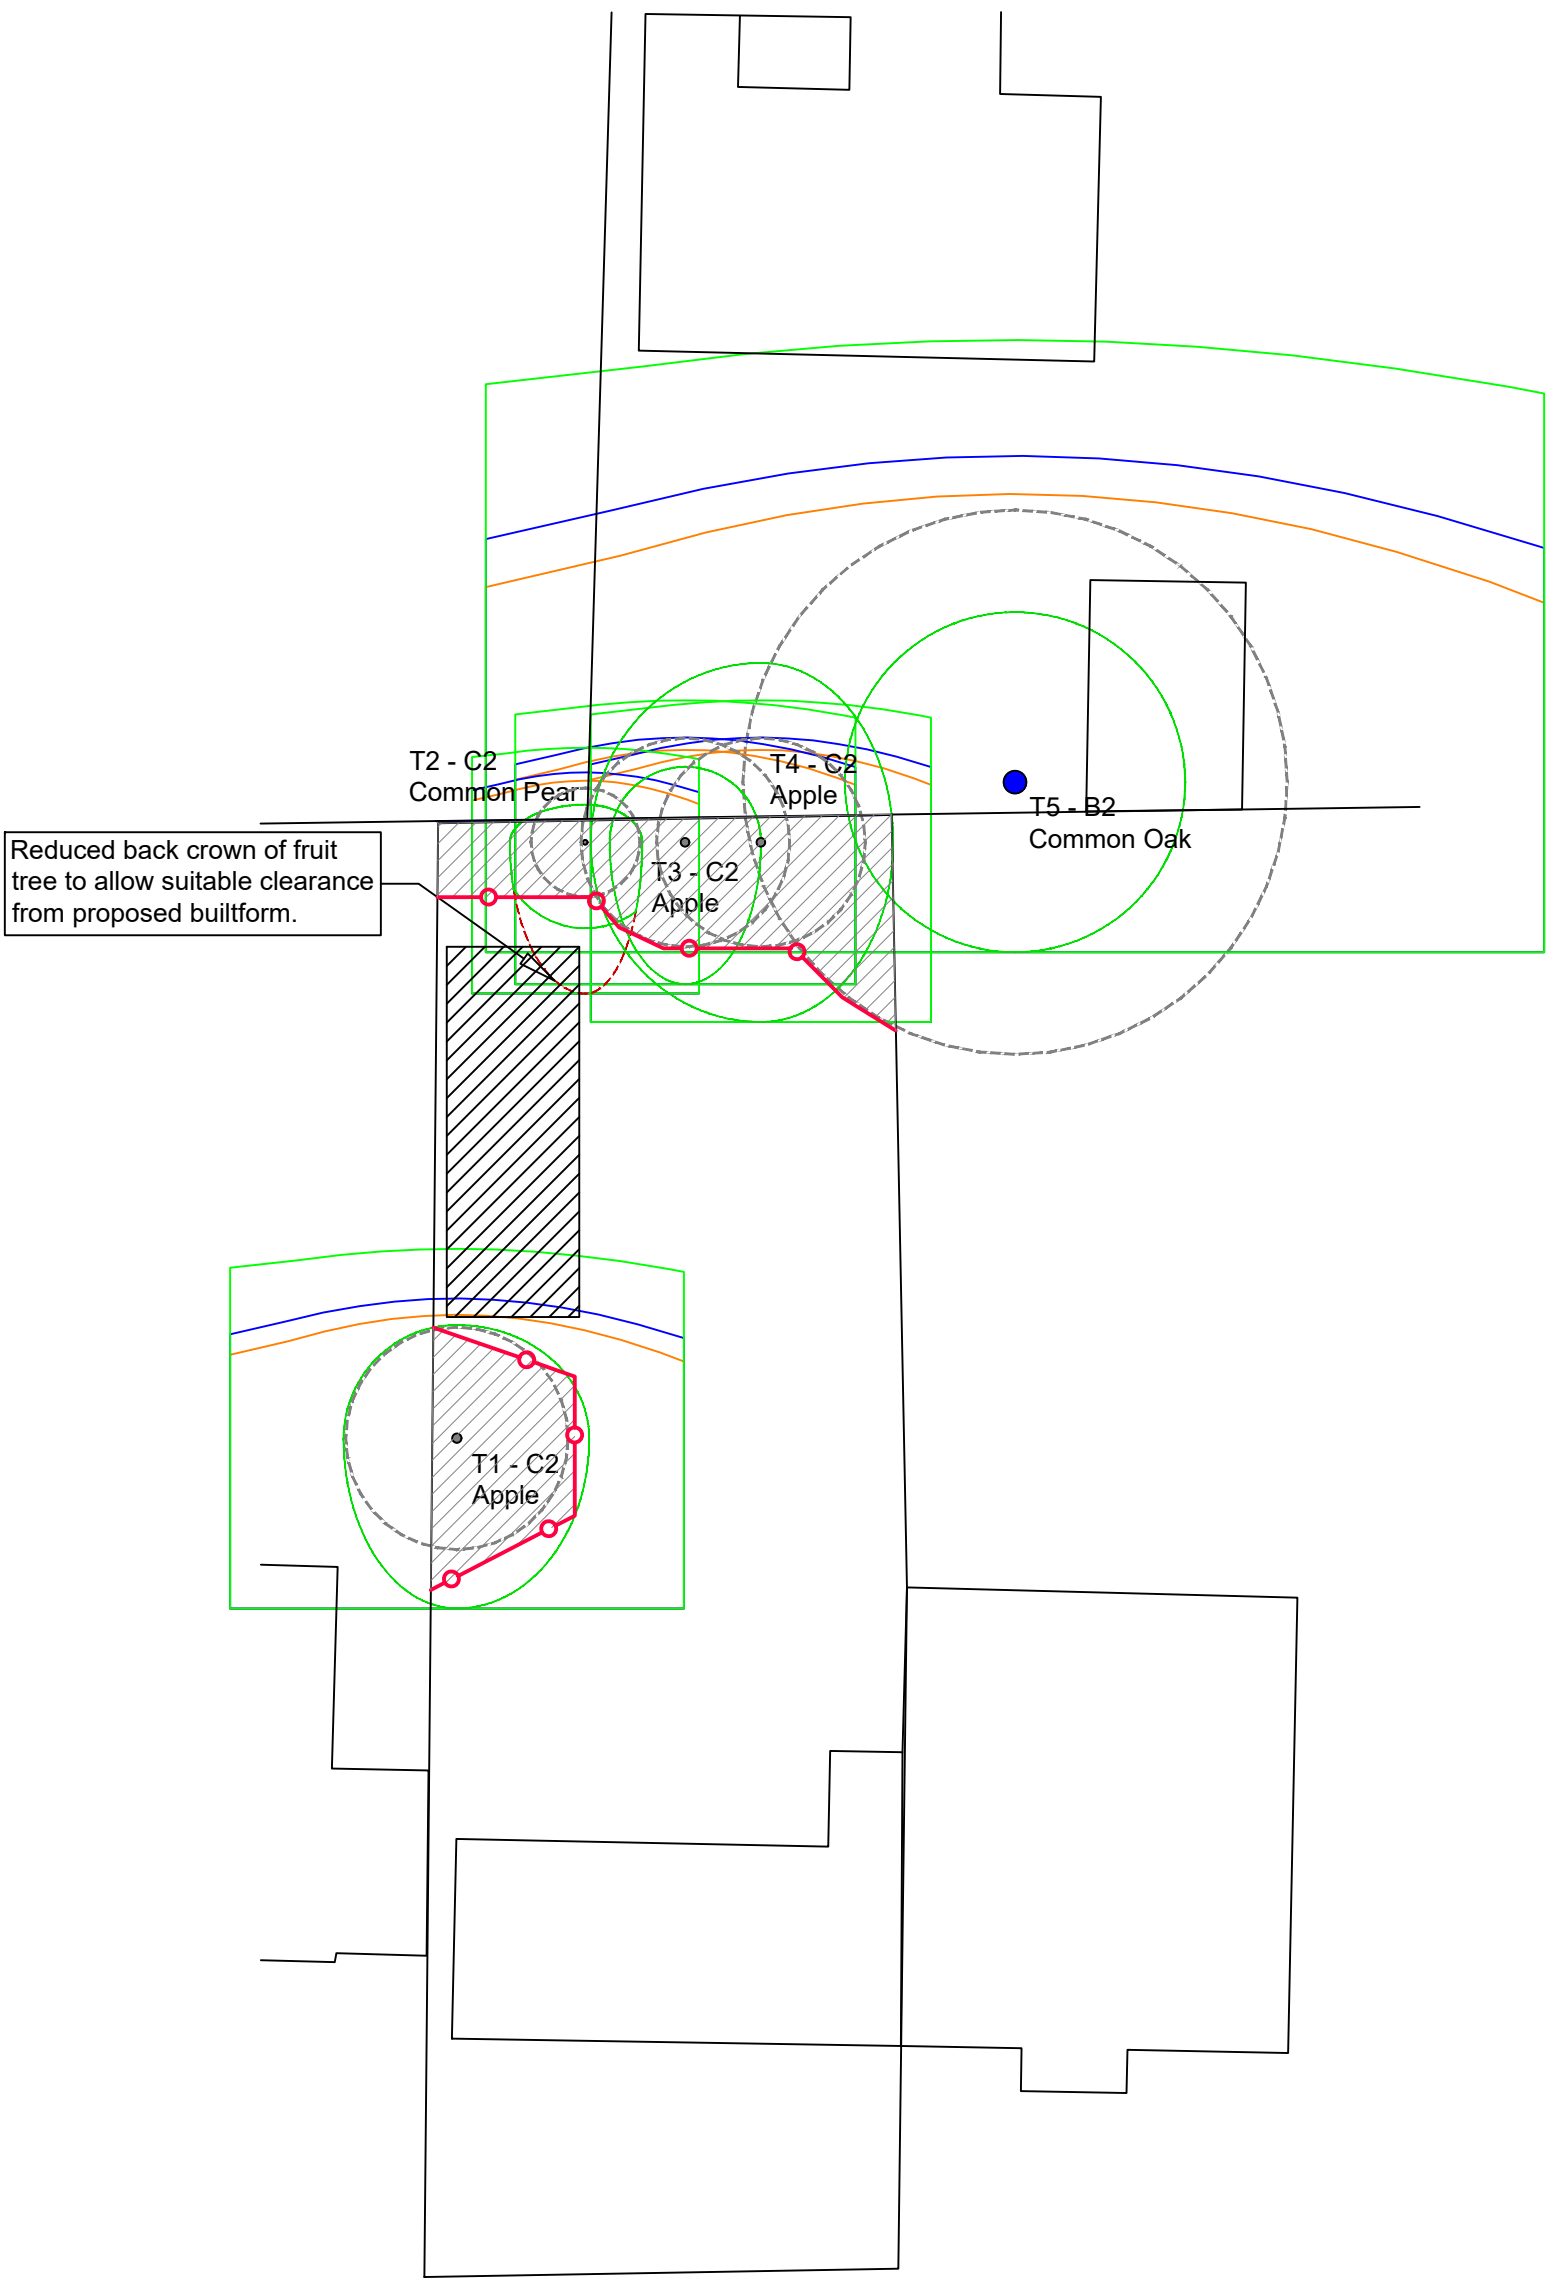


LEGEND

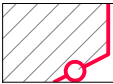

TREE PROTECTION FENCING & EXCLUSION ZONE

All fencing shall be installed prior to any plant activity on site whatsoever, including: demolition, utility installation, groundworks, and soil stripping


Once erected, all TPF will be regarded as sacrosanct, and will not be removed or altered without prior recommendation by the project arboriculturist and approval of the local planning authority. The TPF shall comprise of interlocking weld-mesh panels (e.g. Heras), well braced by attachment to scaffold pole uprights driven firmly into the ground. Should any alternative method of barrier construction be proposed, consultation with the project arboriculturist will be obtained to clarify the efficacy of the revised design prior to informing the local planning authority and obtaining their consent. Once the exclusion zone has been protected by barriers and/or ground protection, construction work can commence. All weather notices may be erected on the barriers.

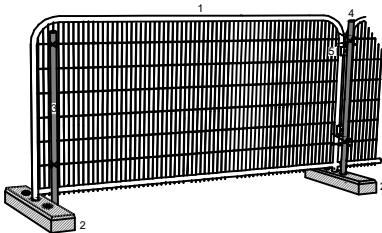

- 1: Weldmesh (e.g Heras) Panels. 2: Concrete or rubber ground blocks
3: Scaffold pole uprights, driven firmly into ground, then secured to panel
4: Uprights driven into ground through fixture in ground block, then secured to panel. 5: Panels to be interlinked using scaffold clamps



NOTE:
FOR PLANNING PURPOSES ONLY
DO NOT SCALE FROM DRAWING

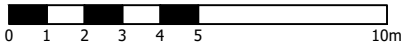

Rev	Date	Details	Drawn
-----	------	---------	-------



HEAD OFFICE
Rodbourne Rail Business Centre, Grange Lane,
Malmesbury, SN16 0ES
Tel: 01666 825646

Courtyard House, Mill Lane, Godalming, GU7 1EY
Tel: 01483 425714

Suite 6, Crescent House, Yonge Close, Eastleigh, SO50 9SX
Tel: 02382 026300

9 Brownlow Road, Cambridge, CB4 3NG
Tel: 07825 868654

Copyright of ACD. All rights described in Chapter IV of the Copyright, Designs and Patents Act 1988 have been generally asserted. 2015. Copyright of this plan remains with ACD until all fees have been paid in full.

scheme: 36 Long Lane,
Ickenham
client: Zyntax Chartered Architects
drawing: Tree Protection Plan
date: August 2020
scale: 1:200@A2
dwg no: PRI22964-03
drawn: AJB checked: TRG