
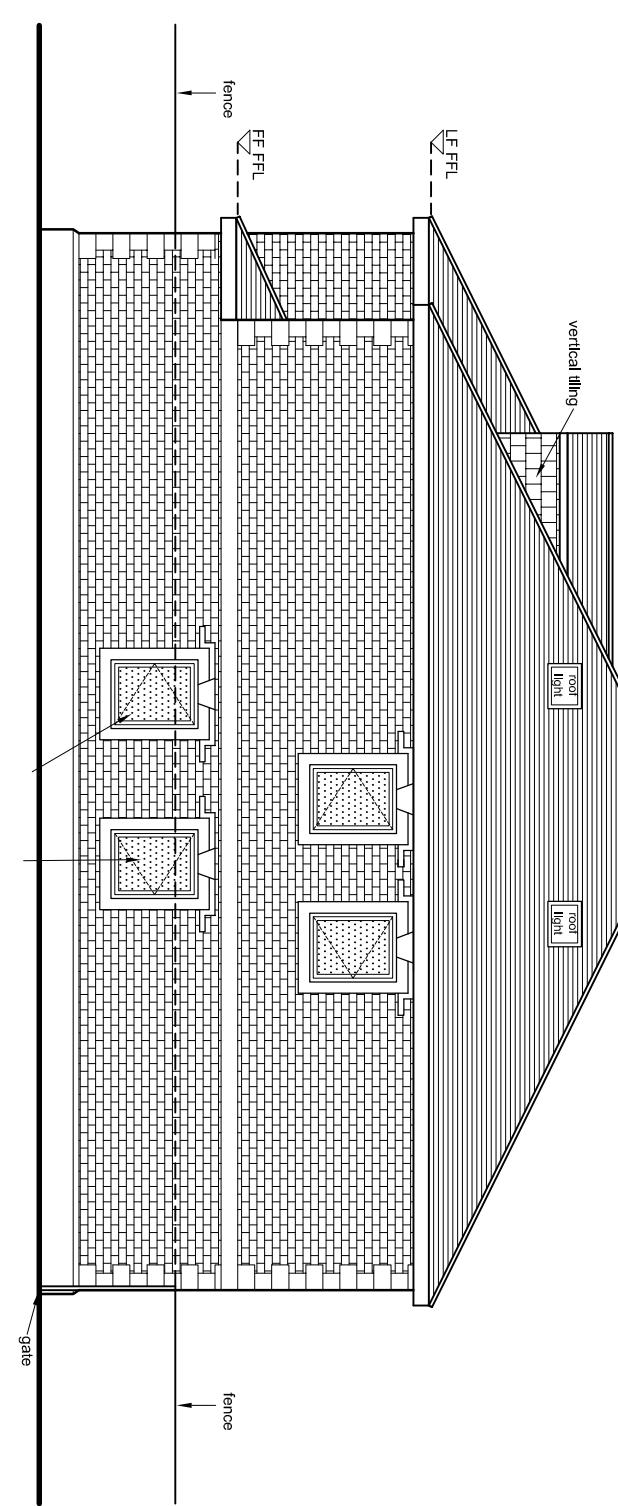


## PROPOSED SIDE ELEVATION

### PROPOSED SIDE ELEVATION

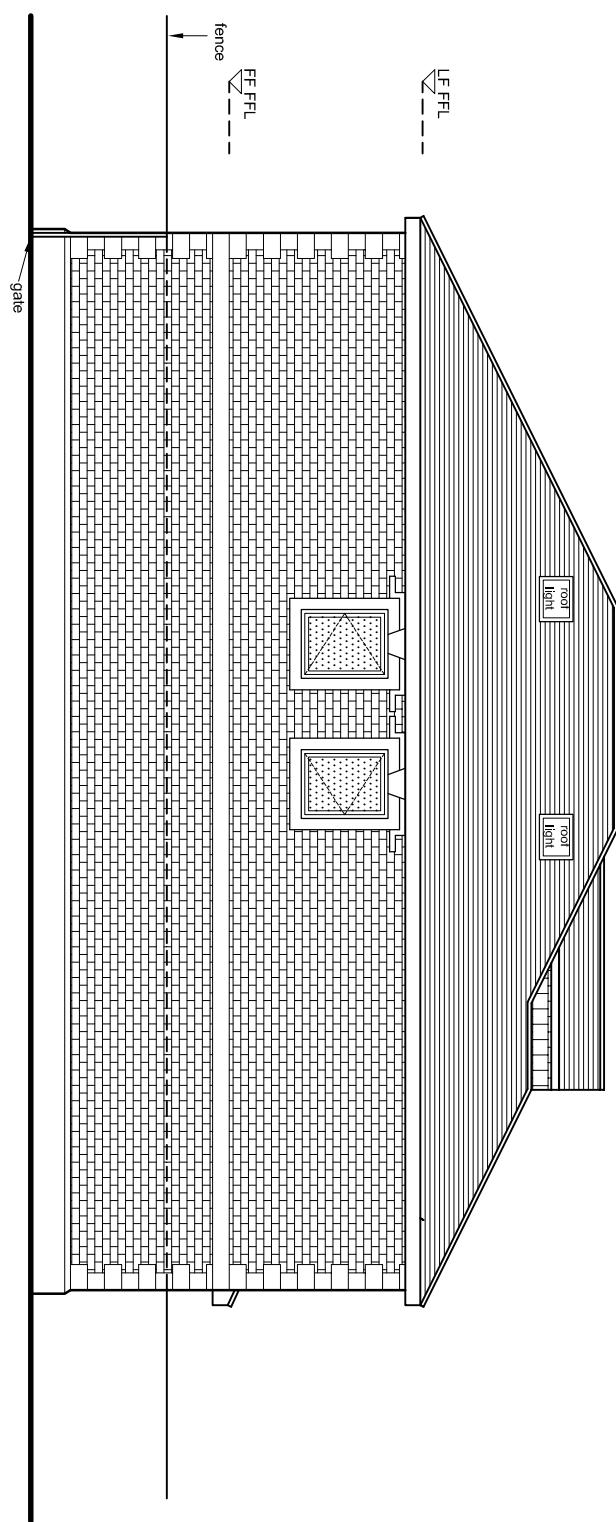

0  
Metres  
5

### PROPOSED SIDE ELEVATIONS

#### DESCRIPTION

72 SWEETCROFT LANE, UXBRIDGE UB10 9LF  
NEW 4 BEDROOM HOUSE

#### PROJECT

GGC DESIGN LTD  
CHARTERED ARCHITECT  
Tel: 01895 810 932  
Mob: 07976 732 636  
9.9.calton11@btconnect.com



#### REVISION NOTES

#### INITIALS

#### DATE

#### REV.

#### REVISION

#### INITIALS

####