


NOTES

The Contractor must verify all dimensions at the site before setting out, commencing work, or making any shop drawings. Any discrepancies must be reported to the Contract Administrator / Architect before proceeding.



This drawing to be used for estimating purposes only. The Contractor must not use this drawing for construction until the structural design has been carried out and confirmation given by Building Control that the design is acceptable. Architect's drawings to be used in conjunction with the structural drawings.

DO NOT SCALE FROM THIS DRAWING.

PROPOSED SIDE ELEVATION

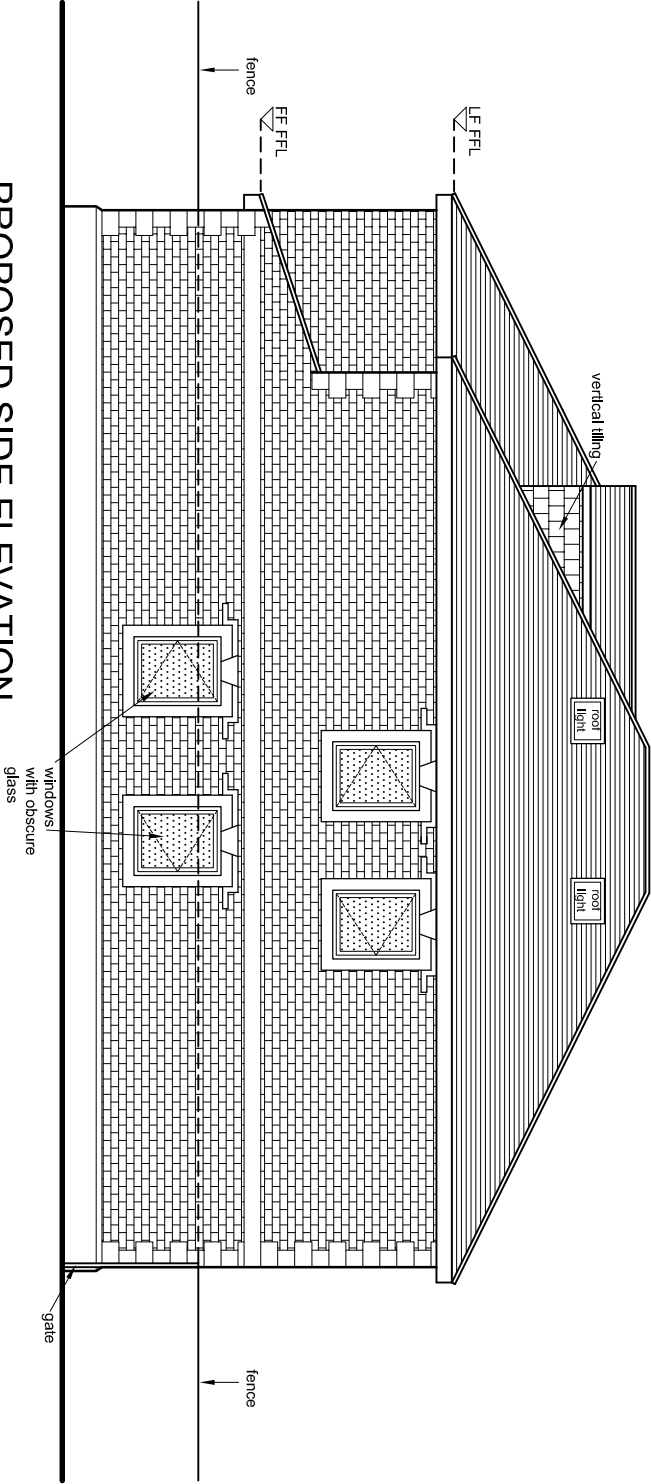

PROPOSED SIDE ELEVATION

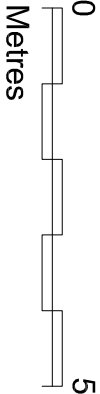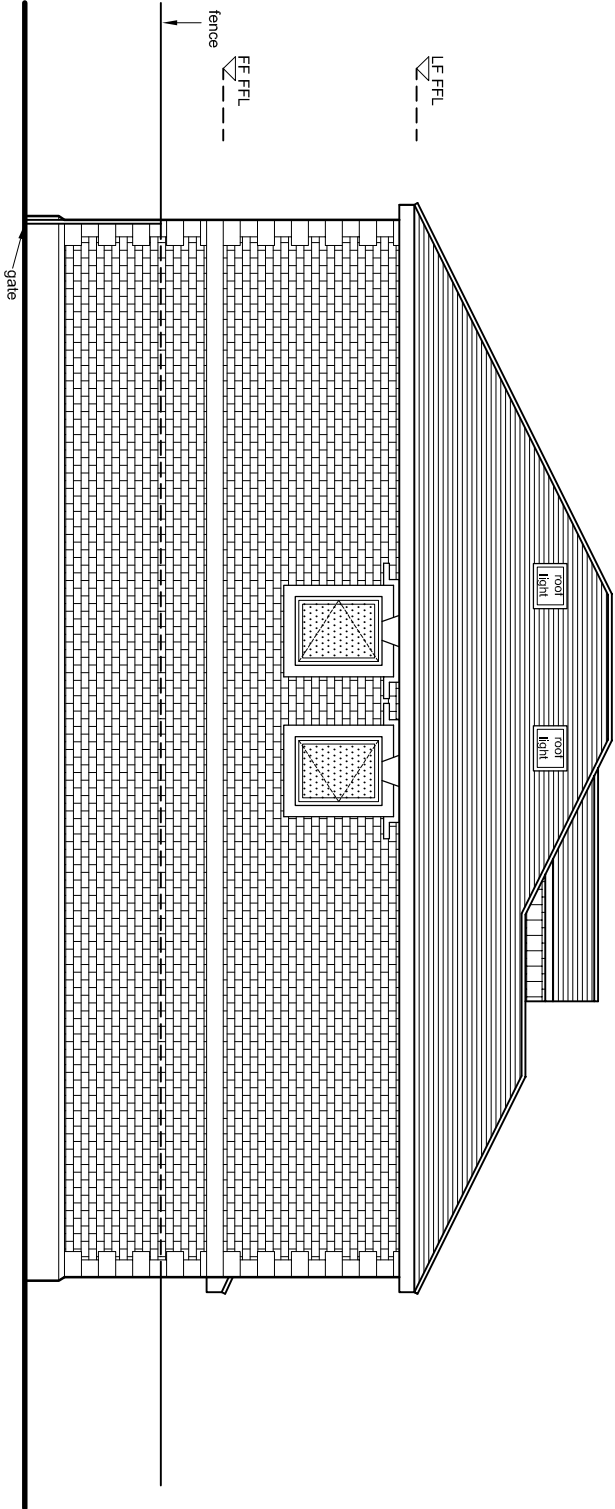

Revision notes				-	-
Rev		Initials	Date		
 GGC DESIGN LTD CHARTERED ARCHITECT Tel: 01895 610 932 Mob: 07976 732 636 g.g.callon11@btinternet.com					
PROJECT 72 SWEETOROFT LANE, UXBRIDGE UB10 9LF NEW 4 BEDROOM HOUSE					
DESCRIPTION PROPOSED SIDE ELEVATIONS					
SCALE 1:100 @ A3	DRAWN BY JT	CHECKED BY GC	DATE 28/12/22		
DRAWING No. 72 SL / P / 09				REV. D	