
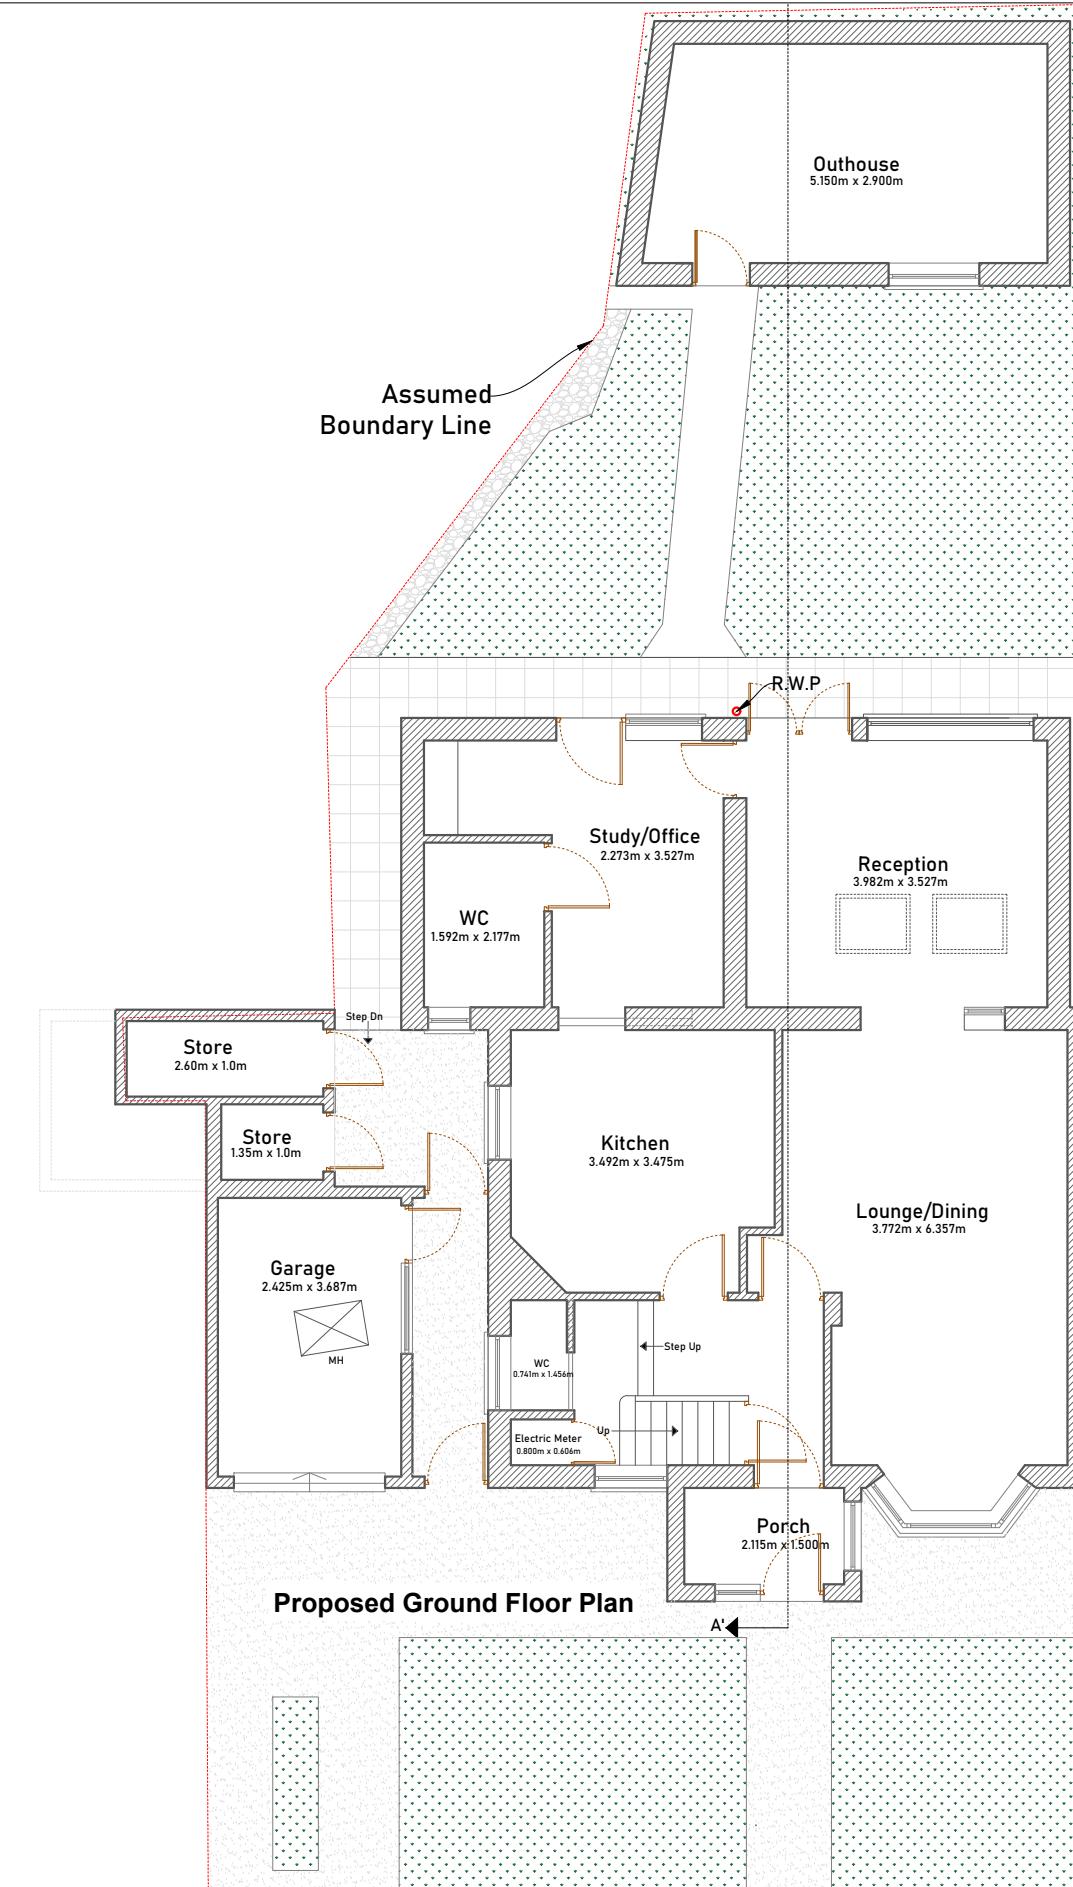


Total Site Area= 251.20 m²
 Existing Building= 51.707 m²
 Existing Extension= 26.272 m²
 Proposed Extension= 16.38 m²
 Proposed Outhouse= 21.998 m²
 Proposed Garage = 10.86
 Total Green=199.493 m² (100%)
 50% Green to be remaining = 99.746 m²
 Total Build Area (including Existing and Proposed) =75.51 m² (37.85%)
 However, total green space remaining = 124.013 m² (62.15%)

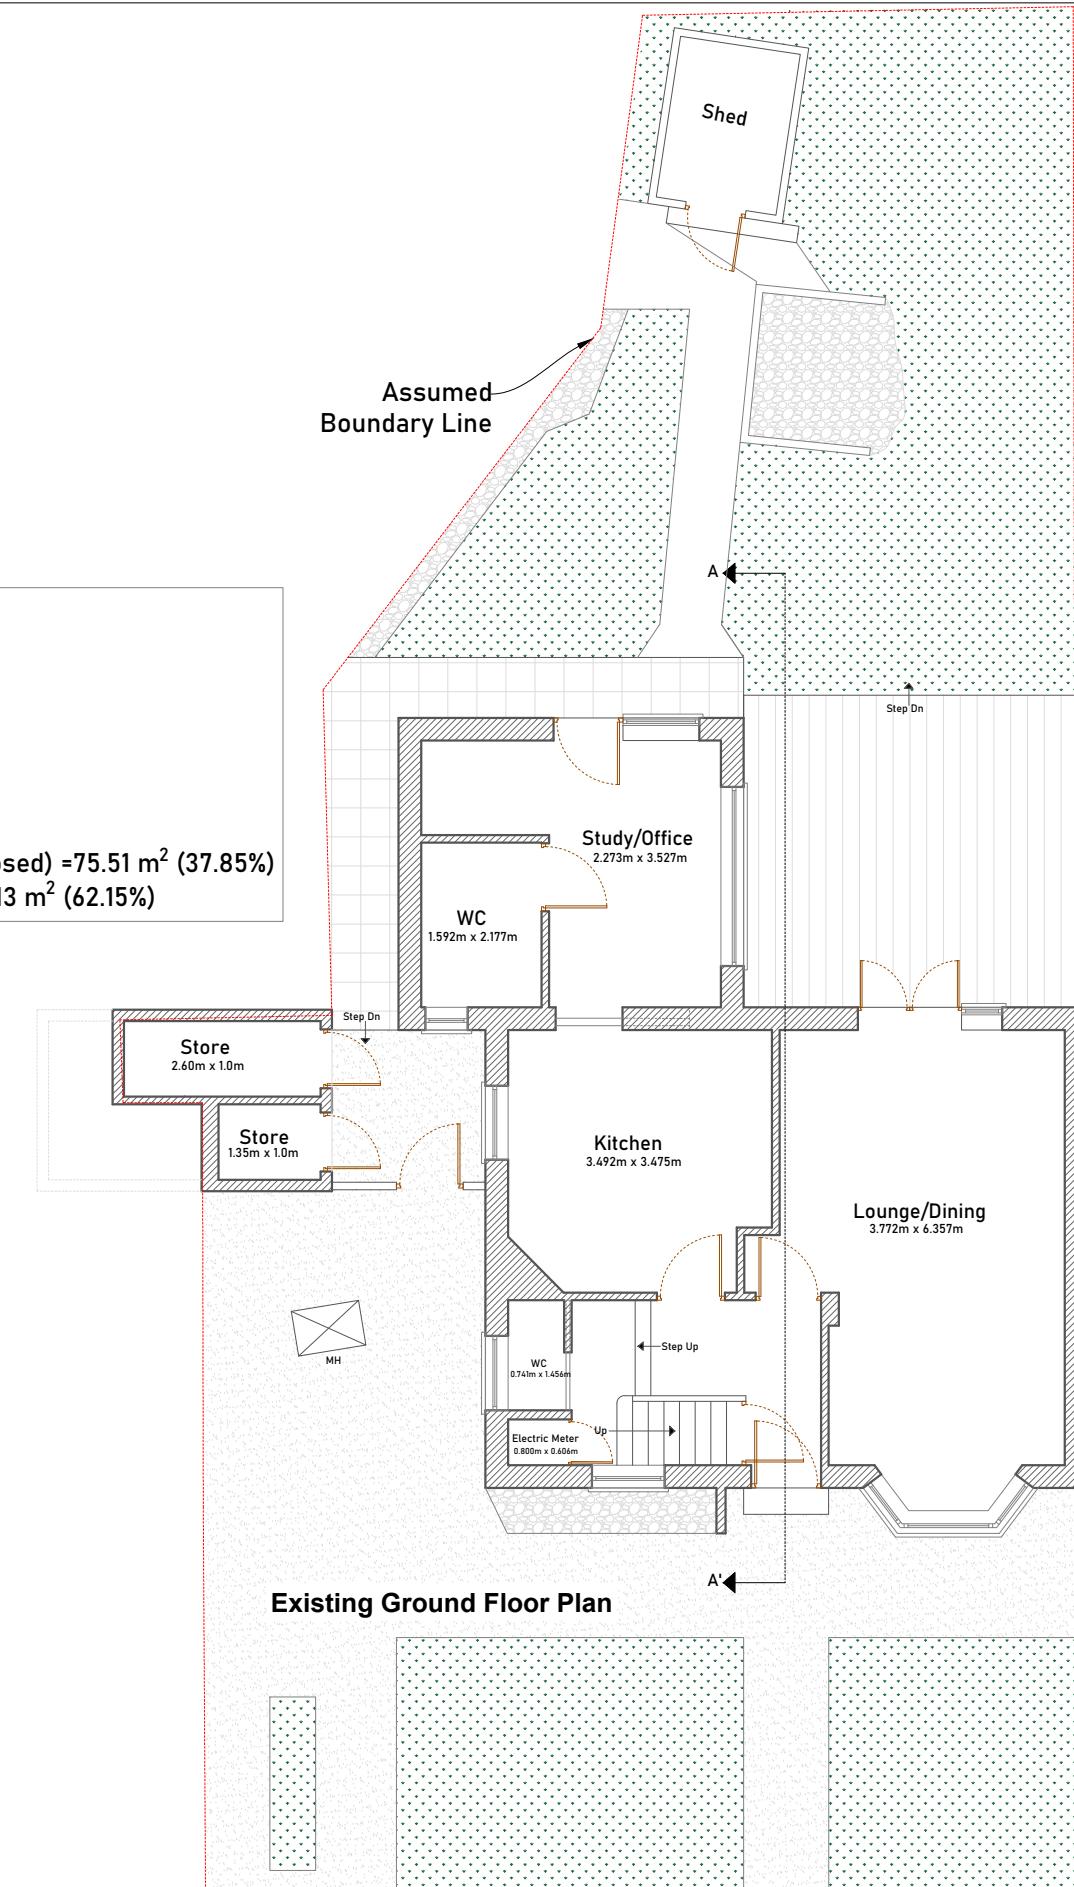

ONLINE
ARCHITECTURAL
SERVICES

DRAWING: PLANNING

DISCLAIMER
Drawing to be read in conjunction with all other relevant documentation
All written dimensions to be checked on site before work commences.
Discrepancies, where identified, must be reported to the designer.
The drawing is the property of Arch Studio and must not be reproduced or
used in conjunction with any unauthorized person either wholly or in part
without valid consent.

ARCH STUDIO (OAS)
Email Address: info@onlinearchitecturalservices.com
Contact Number: 07494 500087

PROJECT :
40 Beech Close UB7 9LQ

CLIENT:
Ms Suman

0 1 2 3 4 5 6 7 8 9 10

M 1:100



DRAWN: NJM	DATE: 03/02/2025
SHEET SIZE: A3	SCALE: 1:100
PROJECT NO: 40/2024	DRAWING NO: PD 01
REV:	