


Existing Section AA'

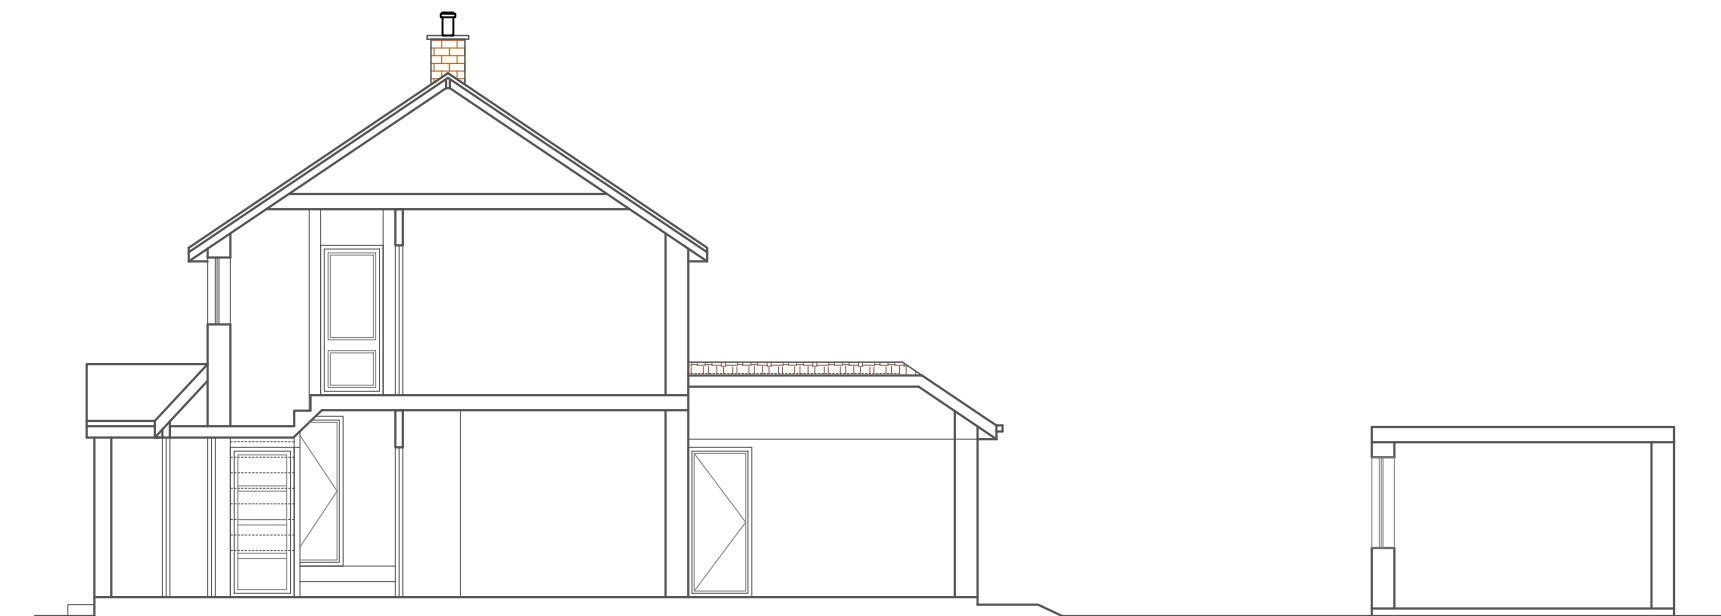

Proposed Section AA'

***All proposed exterior materials will be similar in appearance to those used in the construction of the existing dwelling.



ONLINE
ARCHITECTURAL
SERVICES

DRAWING: PLANNING	0 1 2 3 4 5 6 7 8 9 10 M 1:100	DRAWN: NJM DATE: 03/02/2025
DISCLAIMER Drawing to be read in conjunction with all other relevant documentation All written dimensions to be checked on site before work commences. Discrepancies, where identified, must be reported to the designer. The drawing is the property of Arch Studio and must not be reproduced or used in conjunction with any unauthorized person either wholly or in part without valid consent.	ARCH STUDIO (OAS) Email Address: info@onlinearchitecturalservices.com Contact Number: 07494 500087	PROJECT : 40 Beech Close UB7 9LQ
CLIENT: Ms Suman	SHEET SIZE: A3	SCALE: 1:100