


BEECH CLOSE

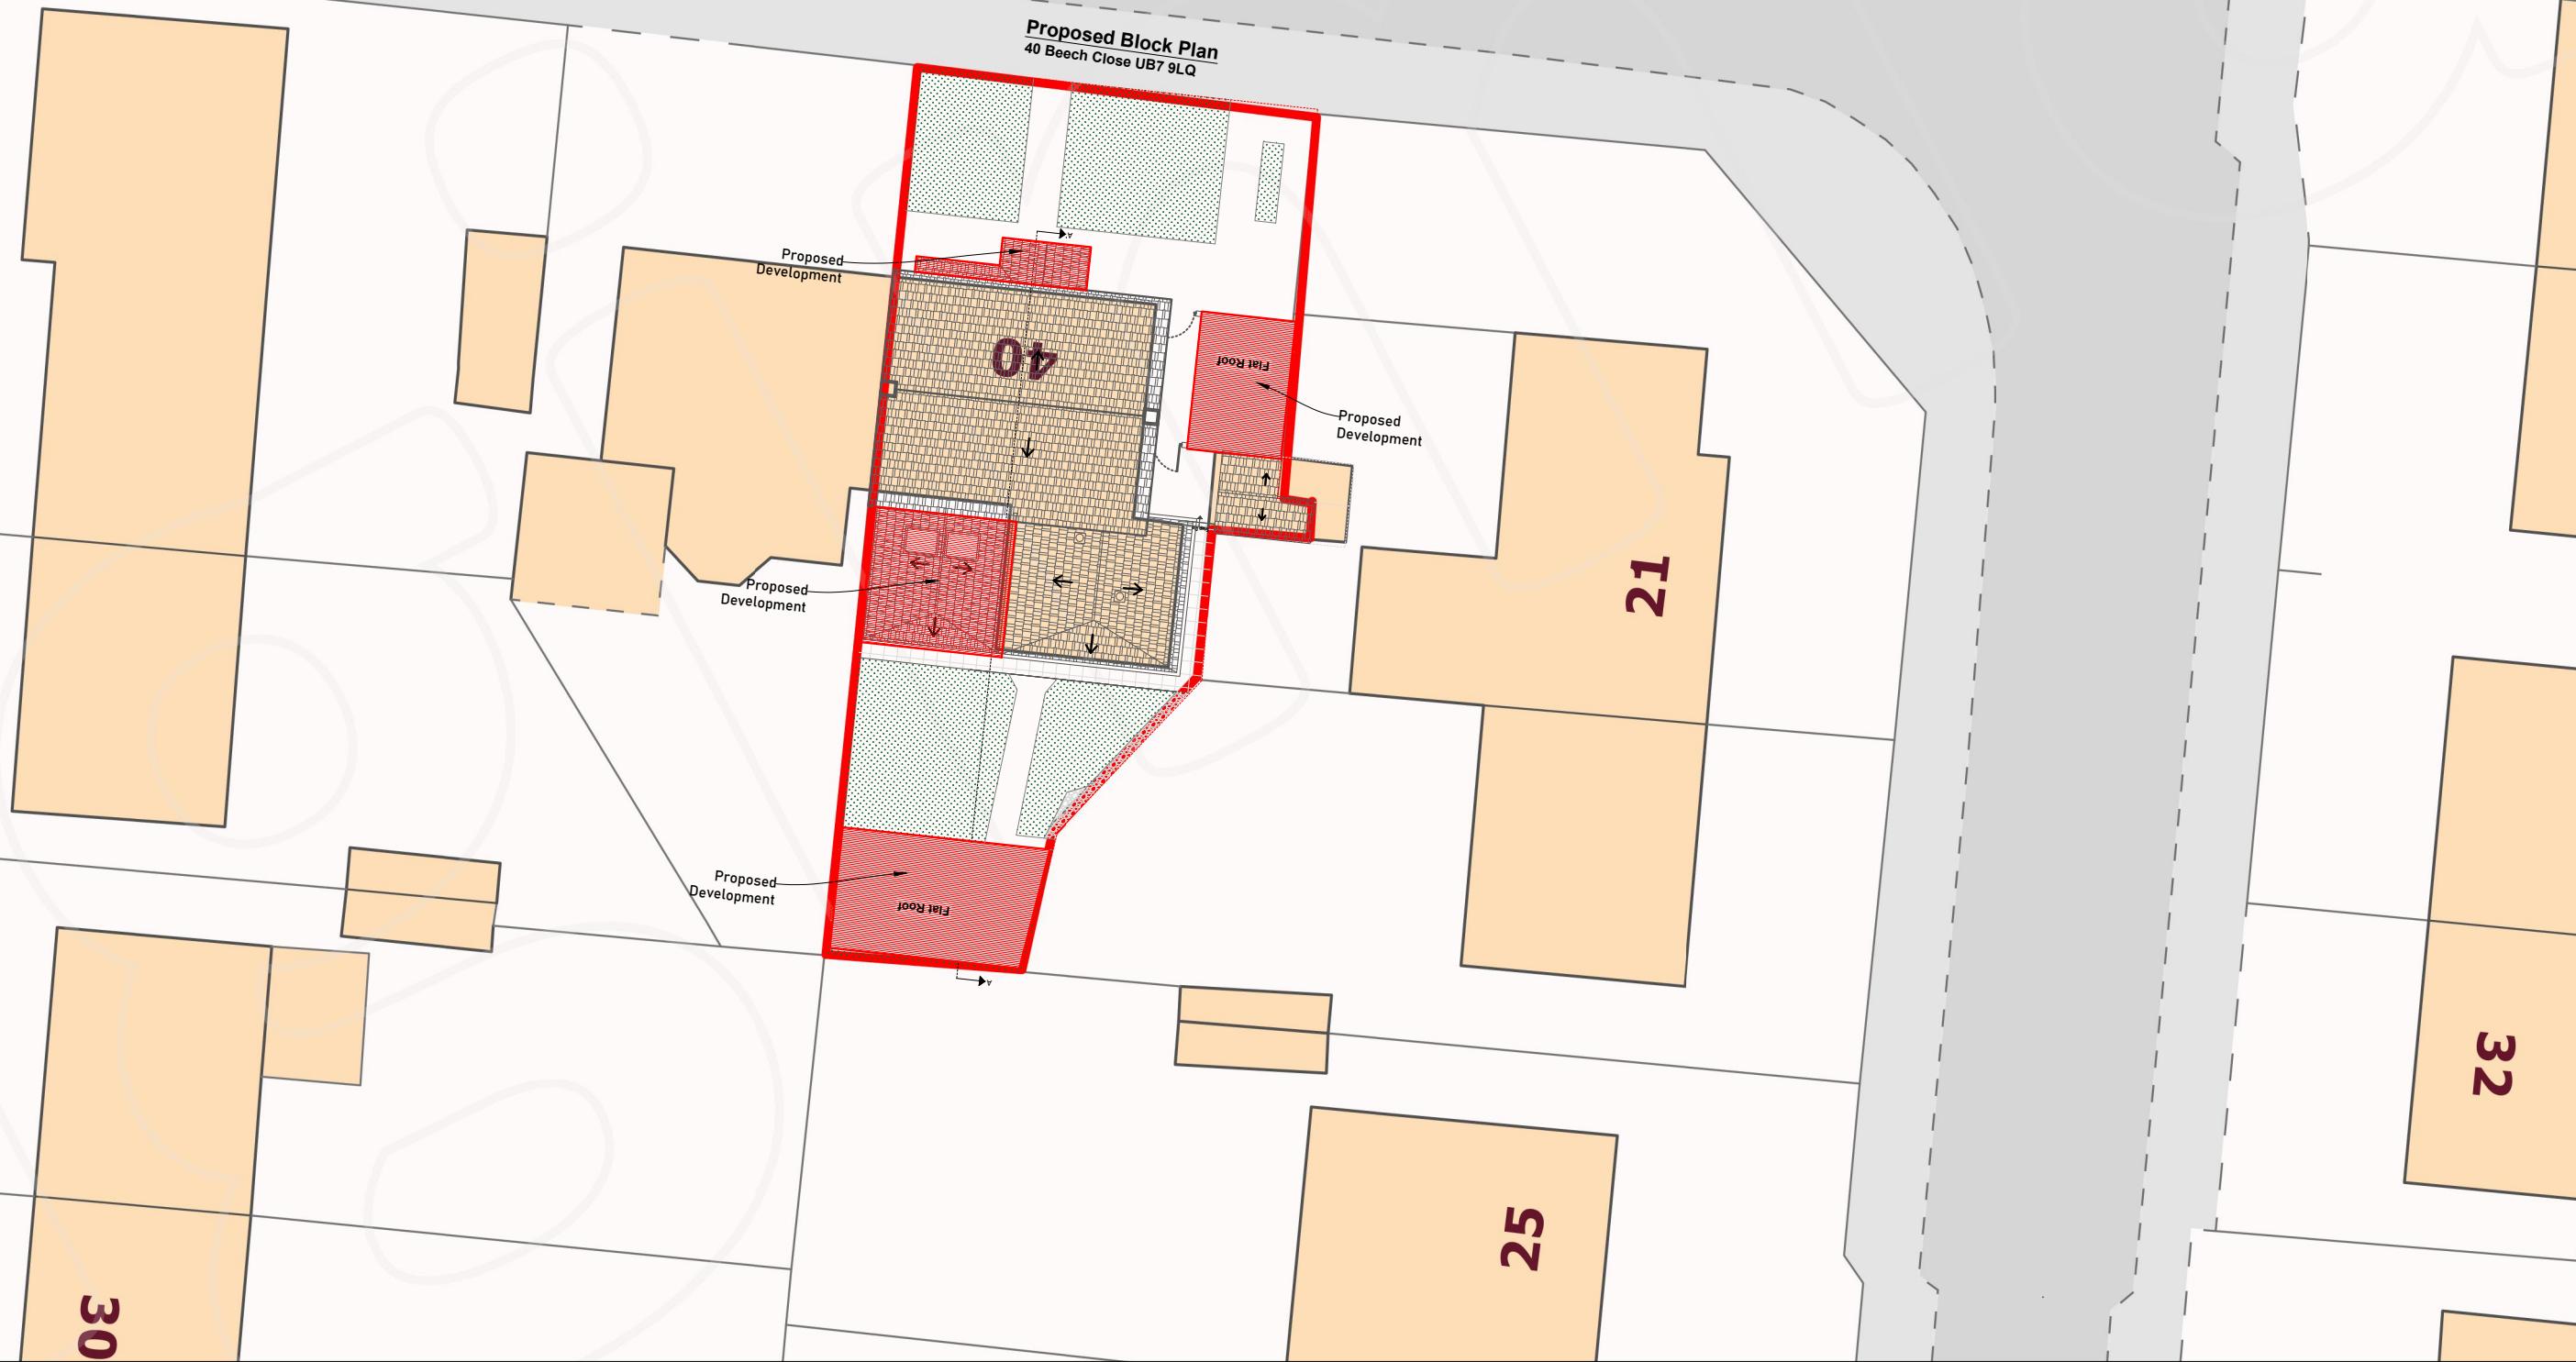

ONLINE ARCHITECTURAL SERVICES

DRAWING: PLANNING	0 2 4 6 8 10 12 14 16 18 20 M 1:200		DRAWN: NJM	DATE: 03/02/2025
DISCLAIMER Drawing to be read in conjunction with all other relevant documentation All written dimensions to be checked on site before work commences. Discrepancies, where identified, must be reported to the designer. The drawing is the property of Arch Studio and must not be reproduced or used in conjunction with any unauthorized person either wholly or in part without valid consent.	ARCH STUDIO (OAS) Email Address: info@onlinearchitecturalservices.com Contact Number: 07494 500087	PROJECT : 40 Beech Close UB7 9LQ	CLIENT: Ms Suman	SHEET SIZE: A3 SCALE: 1:200
				PROJECT NO: 40/2024 DRAWING NO: PD 08 REV: