


Note: This Drawing is for planning purpose and should not be used for construction.  
All dimensions should be confirmed on site and any deviation should be reported back to designer.

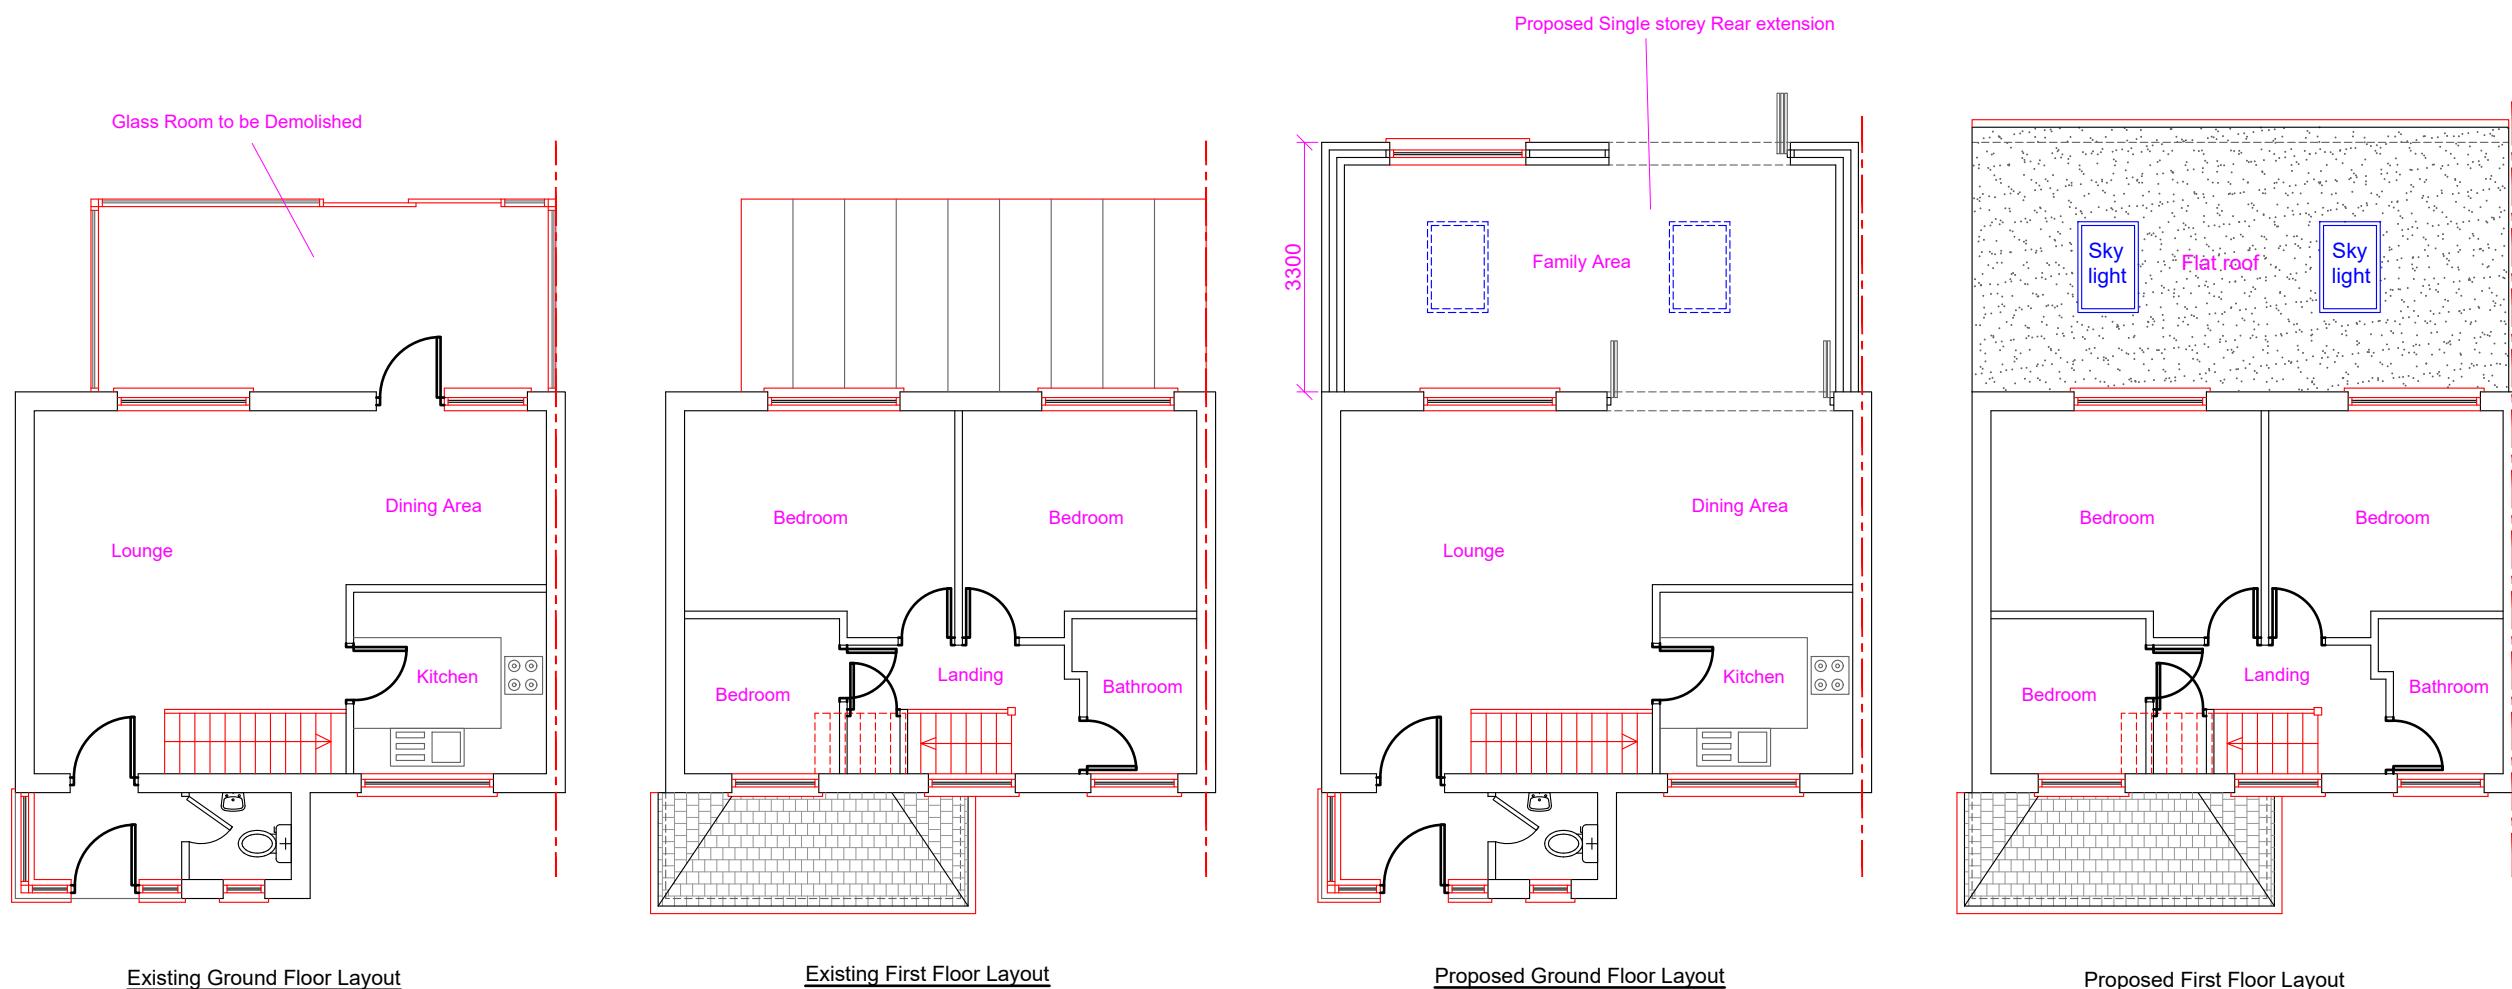

<b>Proposed Development:</b> Single Storey Rear Extension	<b>Site Address:</b> 4 Evergreen Way Hayes UB3 2BJ	<b>Revisions:</b> <table border="1" style="width: 100%; border-collapse: collapse;"> <thead> <tr> <th>Rev</th><th>Date</th><th>Description</th></tr> </thead> <tbody> <tr> <td>A</td><td>06/03/2025</td><td></td></tr> <tr><td></td><td></td><td></td></tr> <tr><td></td><td></td><td></td></tr> <tr><td></td><td></td><td></td></tr> </tbody> </table>	Rev	Date	Description	A	06/03/2025											<b>Drawing Description:</b> Existing & Proposed Floor Layouts  <b>Drawing No:</b> ART/2025/RE4EW/ELPL	Scale: 1:100 Paper Size: A3 Sheet No: 1 of 5	ART CONSULTANTS (UK) LTD 113 LONG LANE STANWELL TW19 7AL M: 07960071377 E: ARTCONSULTANTSUK@GMAIL.COM
Rev	Date	Description																		
A	06/03/2025																			