


**NOTES**

Dimensions are not to be scaled from this drawing by contractors. The contractor is requested to check all dimensions before the work started.


Report any discrepancies to the client or architect before undertaking the work described in the drawings.

Dimensions are approximate site dimensions and are to be verified by the contractor on site before any fabrication/site works i.e foundations etc occur


Contractor is responsible for all temporary propping to existing structure

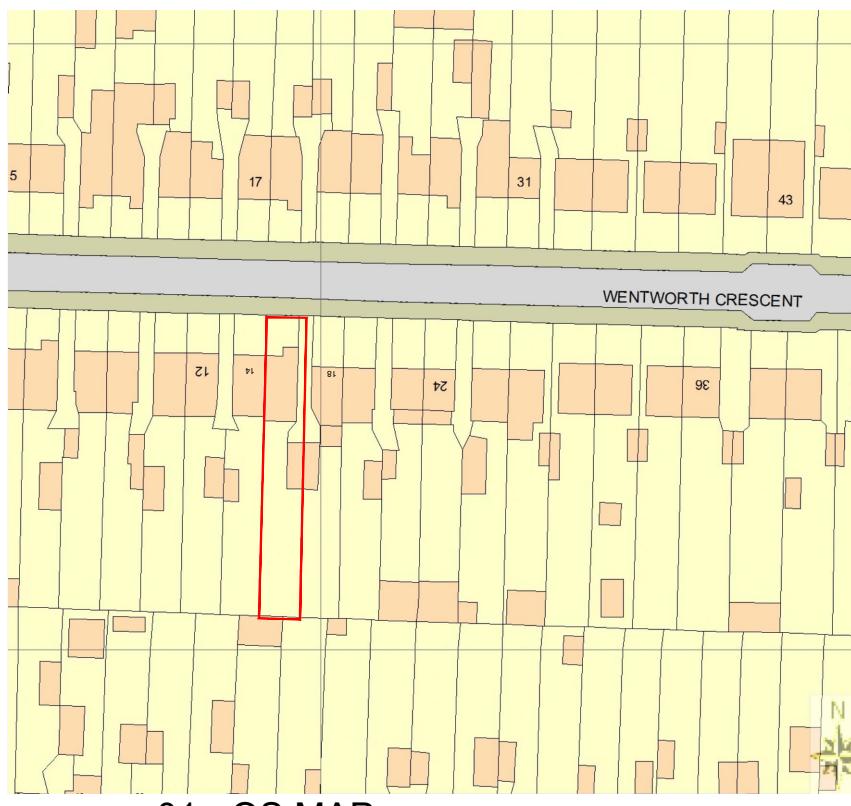

01 - OS MAP

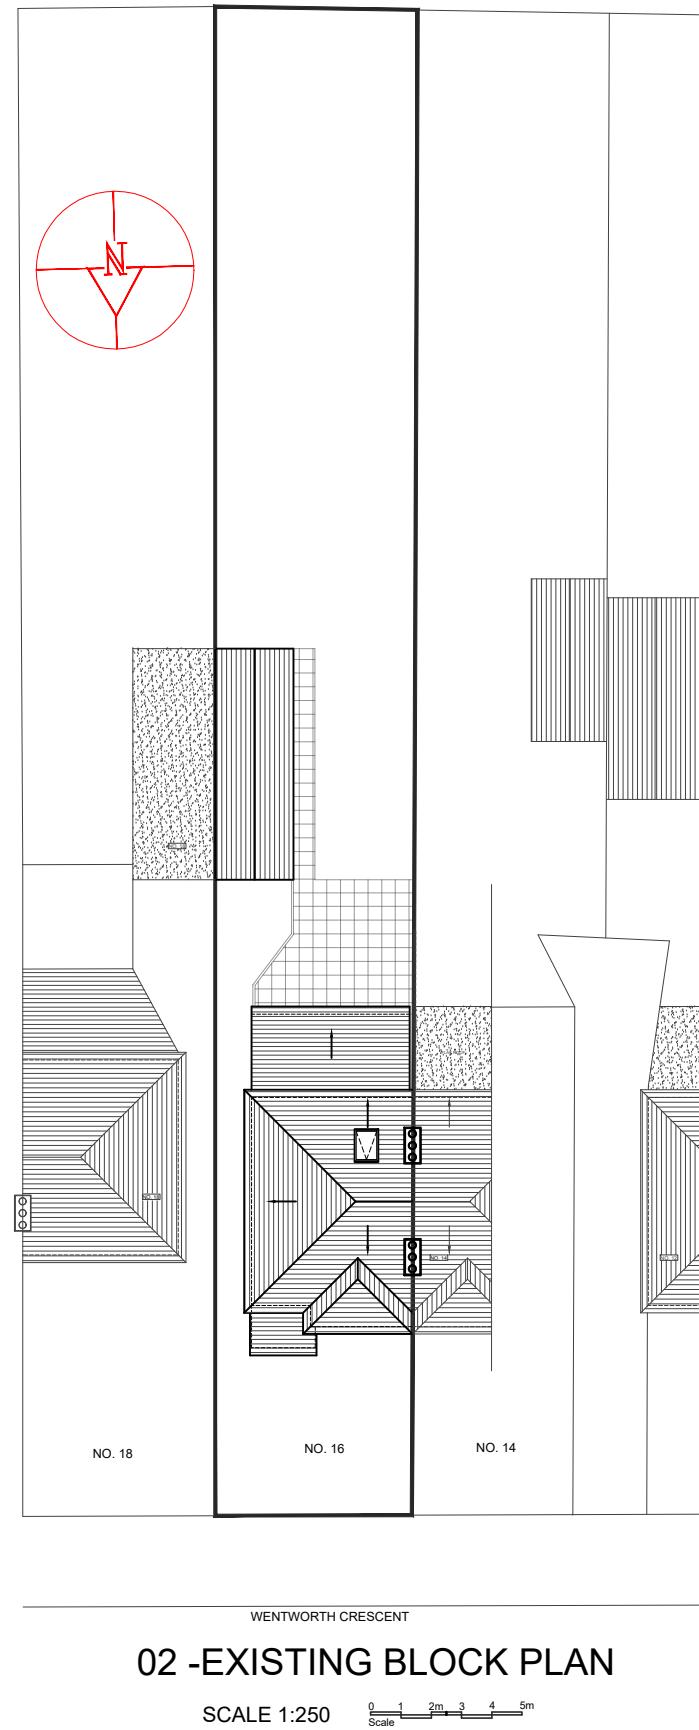

## 02 -EXISTING BLOCK PLAN

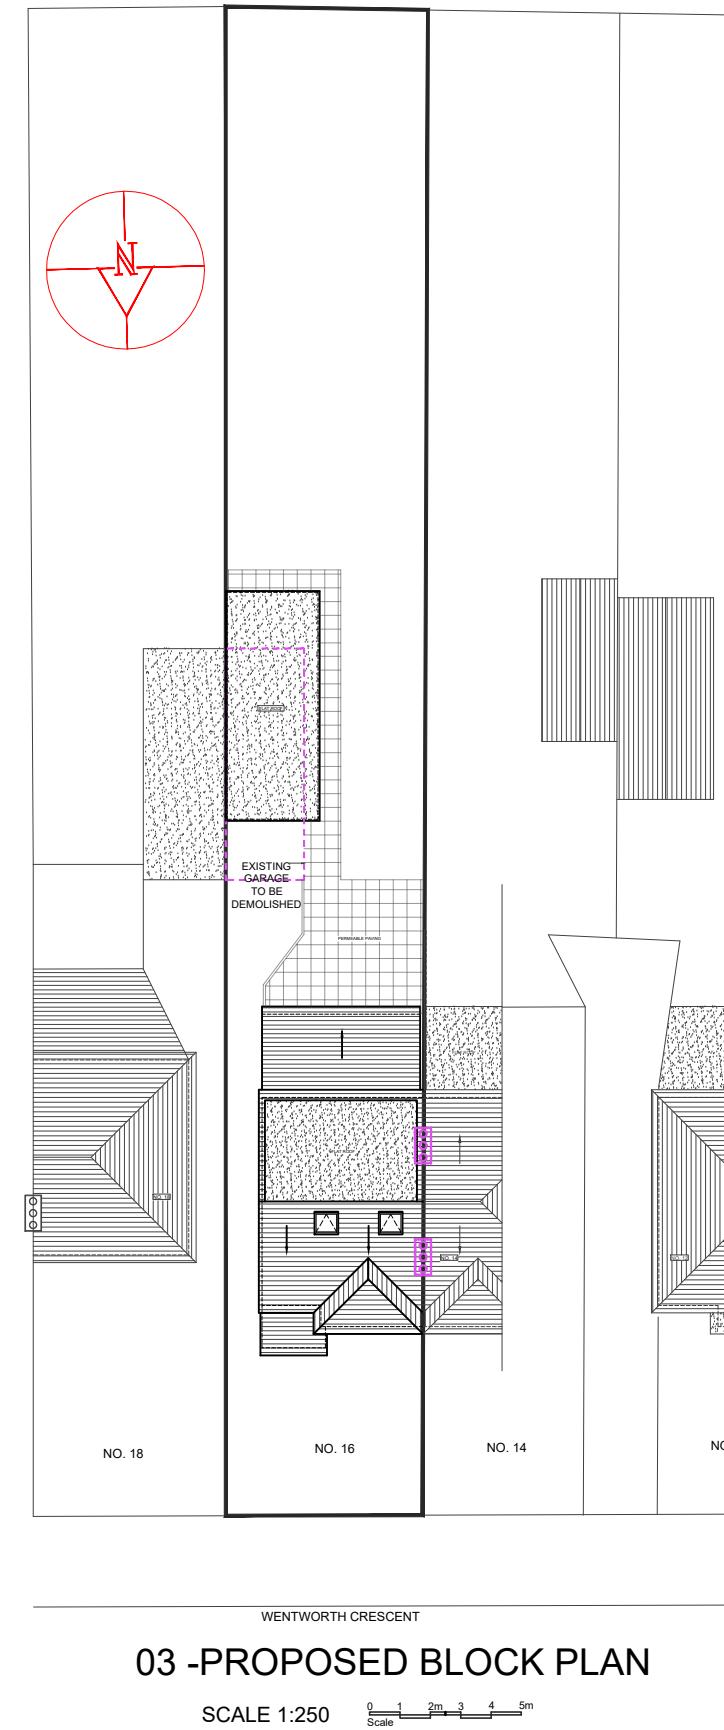

## 03 -PROPOSED BLOCK PLAN

## LAWFULNESS CERTIFICATE

DE ARCHITECTURAL CONSULT.LTD  
M: 07824773079, 07869580774

M: 07824773079, 07869580774

NTWORTH CRESCENT, HAYES  
LONDON, UB9 1NL

## DS MAP & BLOCK PLANS

|     |          |      |
|-----|----------|------|
| own | Approved | Date |
|-----|----------|------|

|            |  |        |
|------------|--|--------|
| MU         |  | APR-24 |
| ewing No.  |  | Rev.   |
| PD-16WC-01 |  |        |