
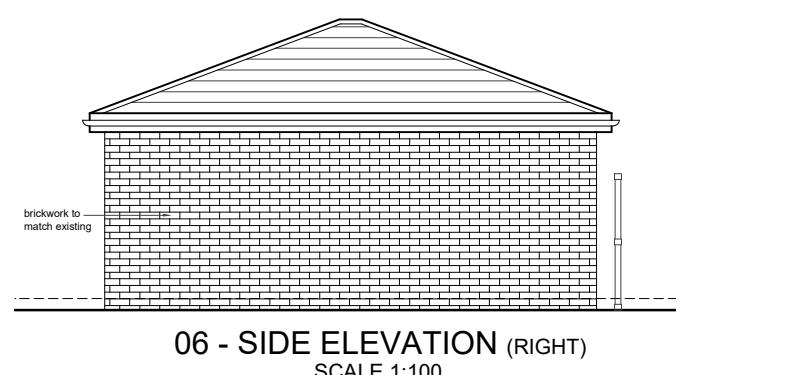
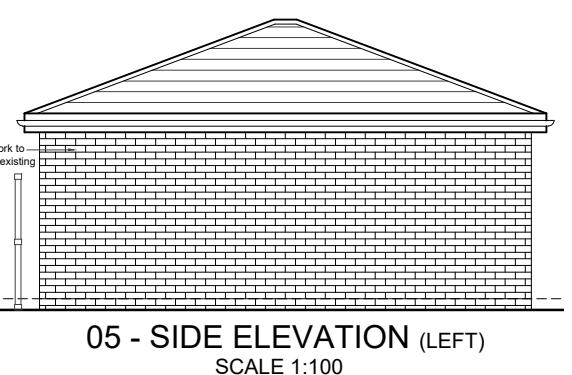
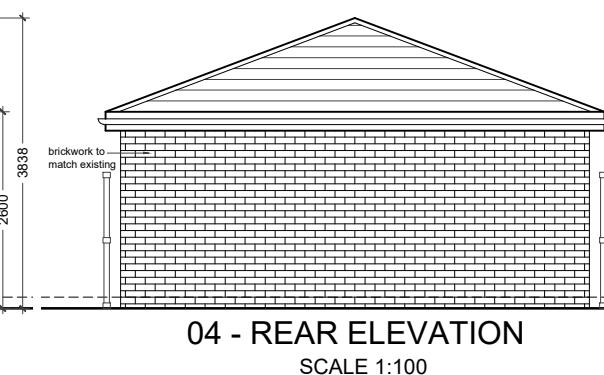
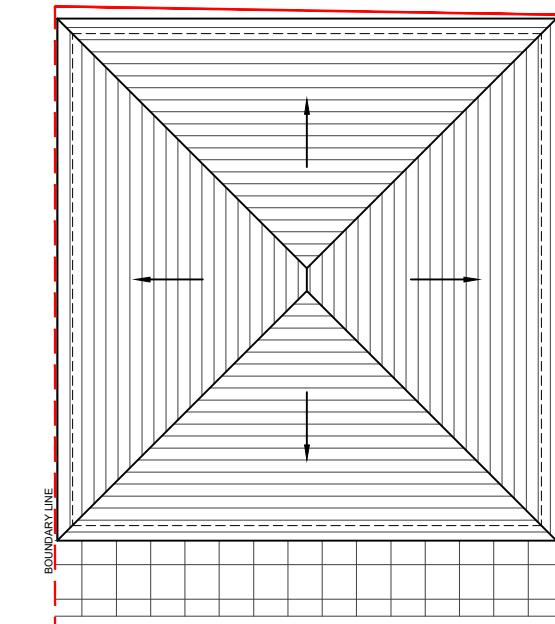
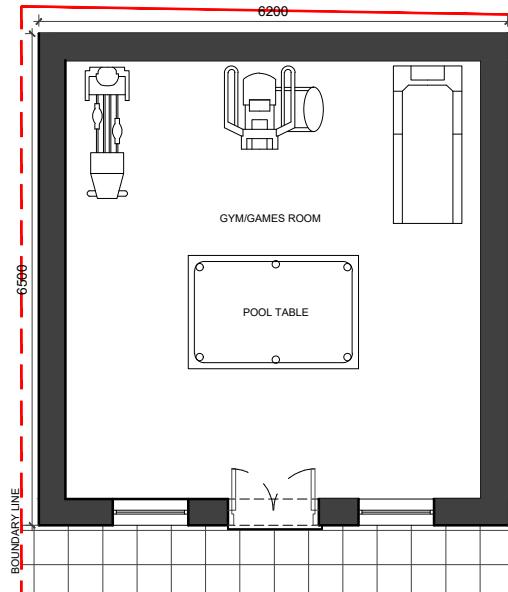
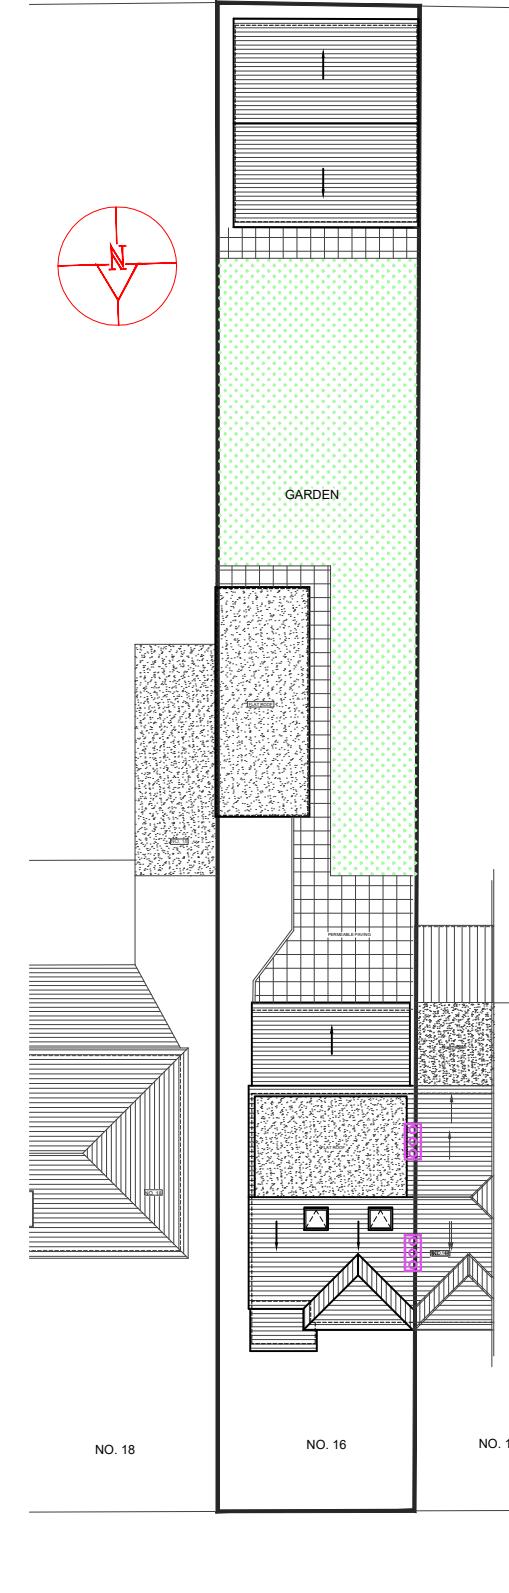


NOTES

- Dimensions are not to be scaled from this drawing by contractors. The contractor is requested to check all dimensions before the work started.
- Report any discrepancies to the client or architect before undertaking the work described in the drawings.
- Dimensions are approximate site dimensions and are to be verified by the contractor on site before any fabrication/site works i.e. foundations etc occur.
- Contractor is responsible for all temporary propping to existing structure.

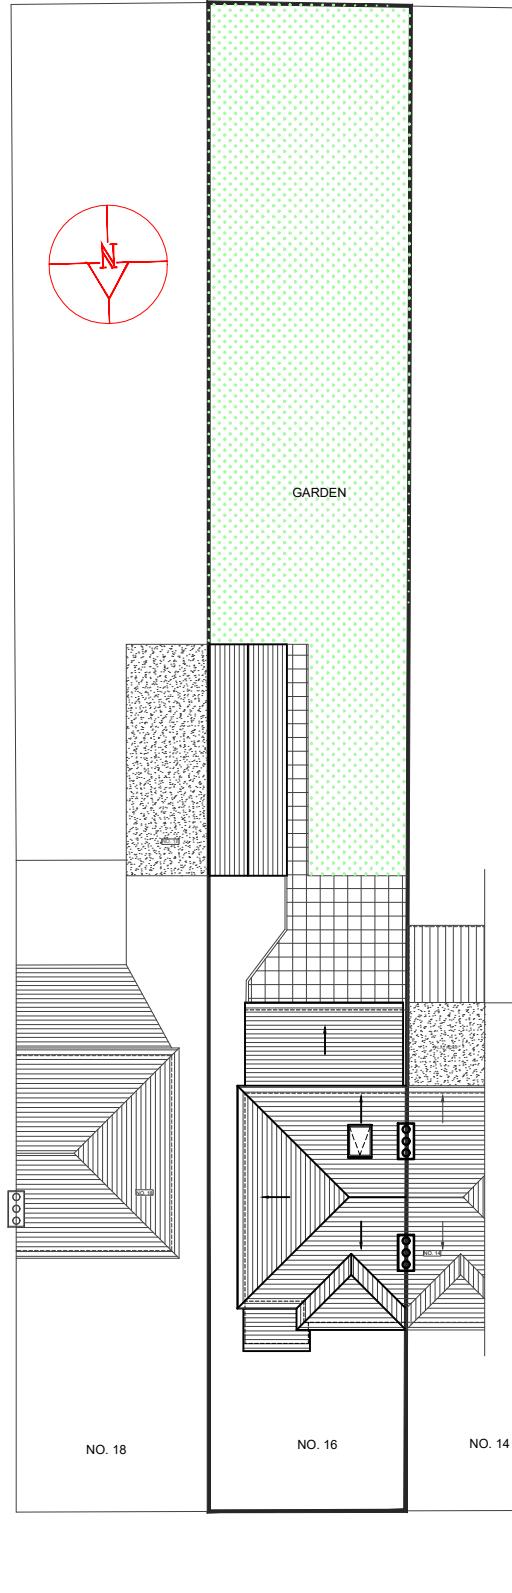

0 1 2m 3 4 5m

Scale 1:100

REVISIONS			
NO	DESCRIPTION	DATE	BY

DE ARCHITECTURAL CONSULT.LTD

M: 07824773079, 07869580774

E: design.endeavour@gmail.com

Project 16 WENTWORTH CRESCENT, HAYES LONDON, UB3 1NL

Title OS MAP - BLOCK PLANS & APPROVED DRAWINGS

Scale As shown@A3	Drawn MU/TA	Approved	Date JULY-25
Job No. DAC-242/24	Drawing No. PD-16WC-01	Rev.	

HOUSE HOLDER APPLICATION

