


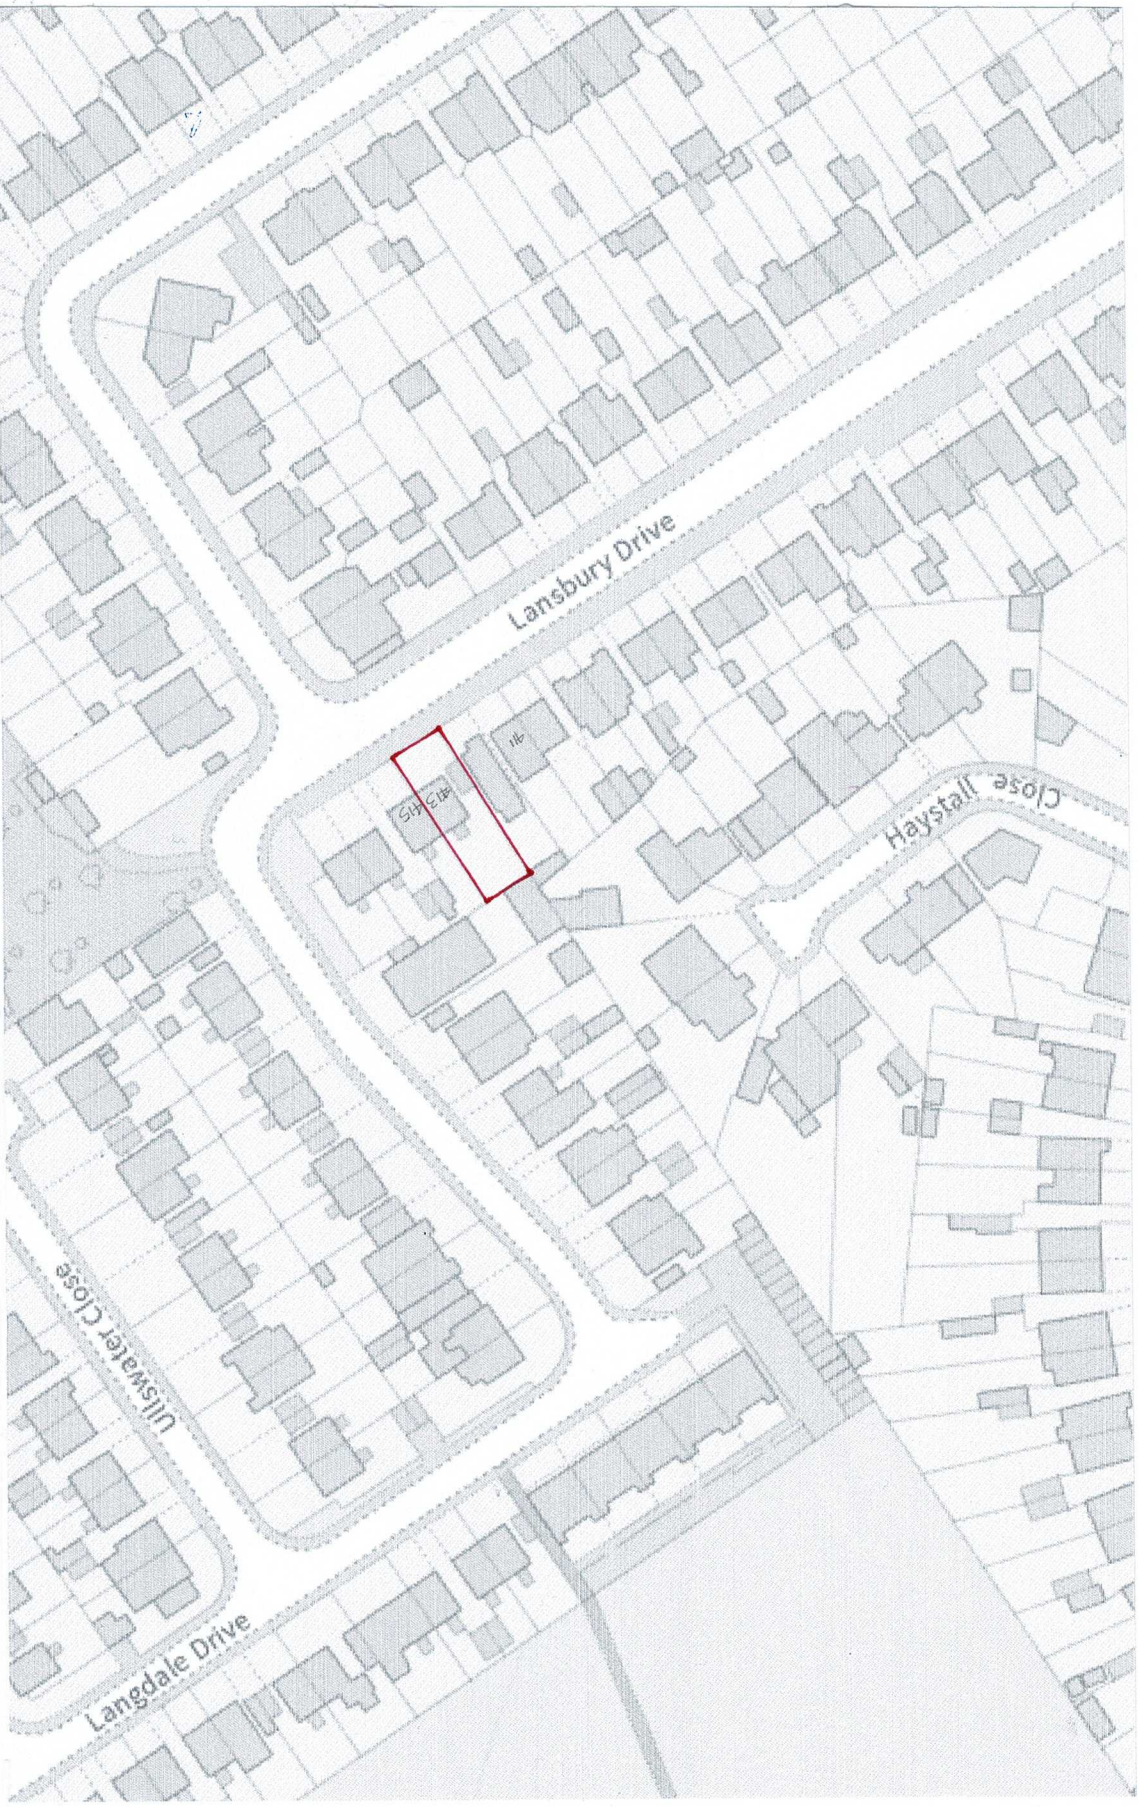

LOCATION PLAN.



413 LANSBURY DRIVE.
HAYES. UB4 8SA.