



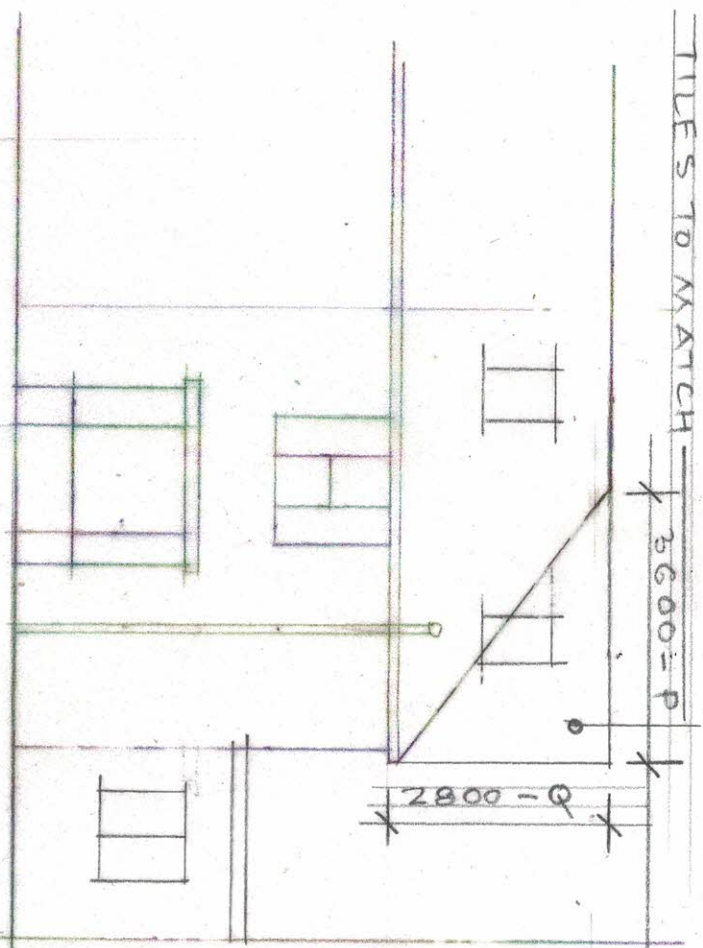


VOLUME CALCS

DORMER	
$3.10 \times 2.30 \times 5.5 = 39/2 = 20M^3$	
HIP TO GABLE	
$3.60 \times 2.8 \times 7.00 = 71/6 = 12M^3$	
ADDITIONAL FIRST FL. ROOF	
$1.30 \times 3.80 / 2 = 16/2 = 8M^3$	
TOTAL	$= 40M^3$

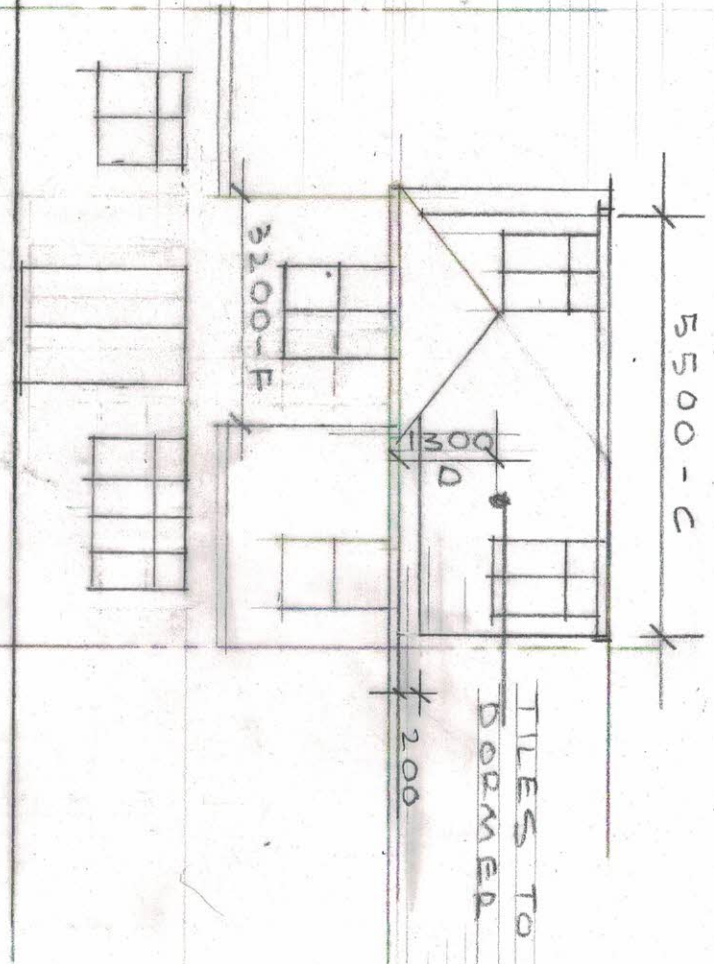


FRONT ELEVATION

REAR ELEVATION

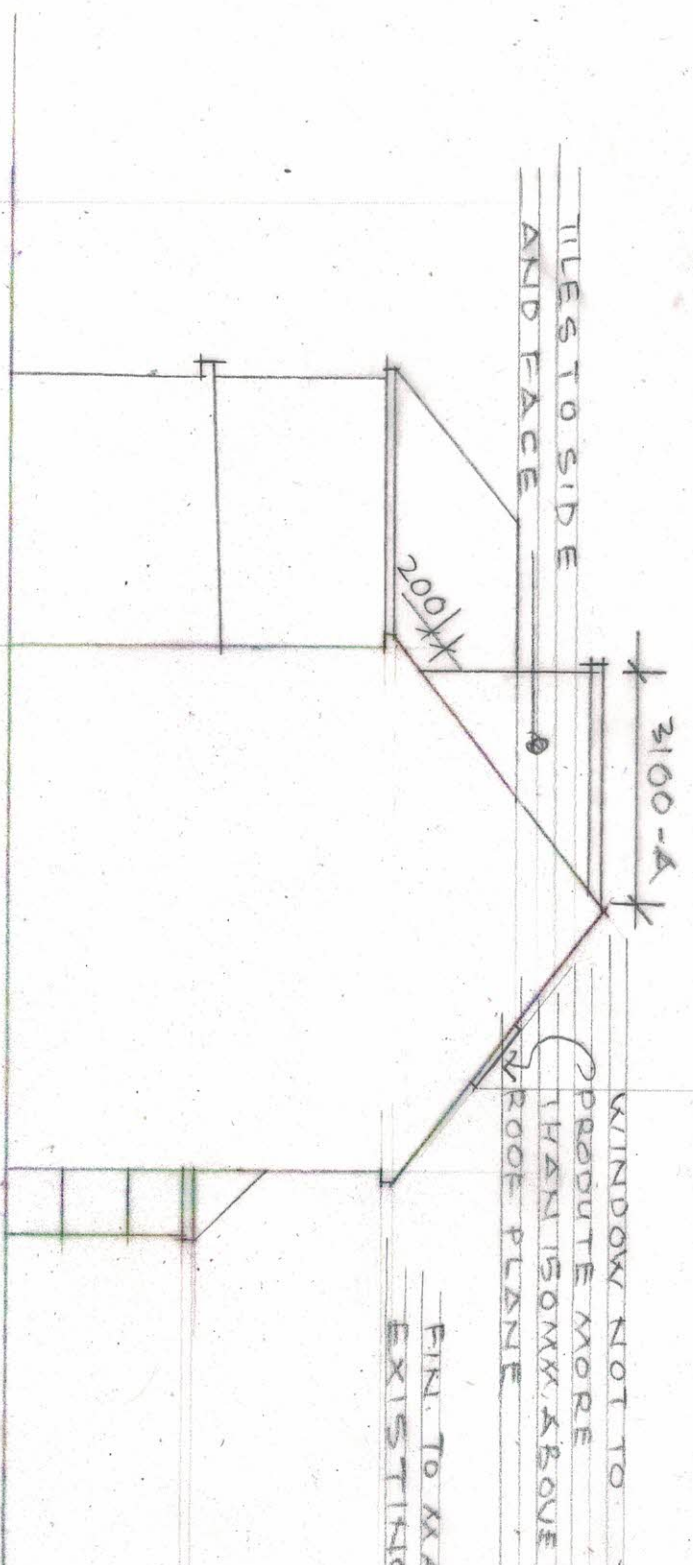

SIDE ELEVATION

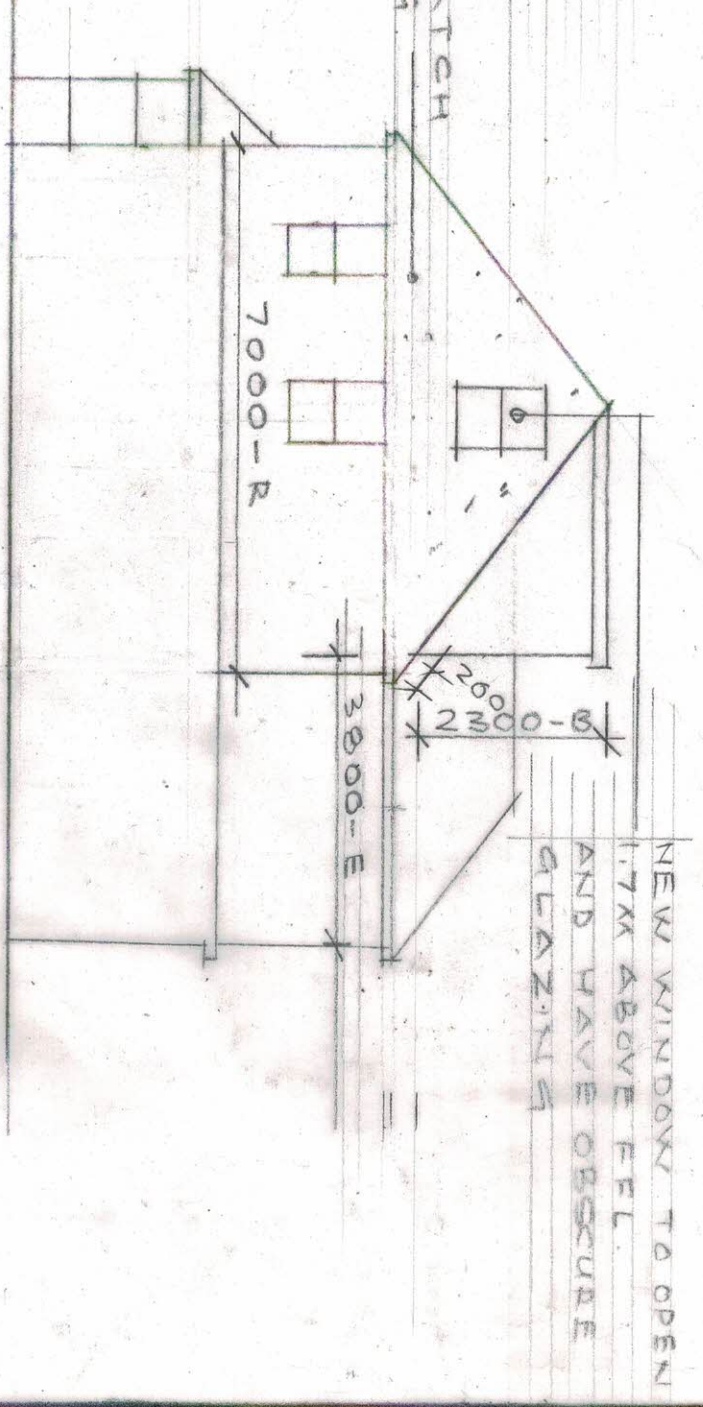

SIDE ELEVATION

ELEVATIONS (PROPOSED)

LOFT CONVERSION
2 SHOWERS WAY, HAYES

0 1 2 3 4 5
11100 @ A3

2024/109/05/A