
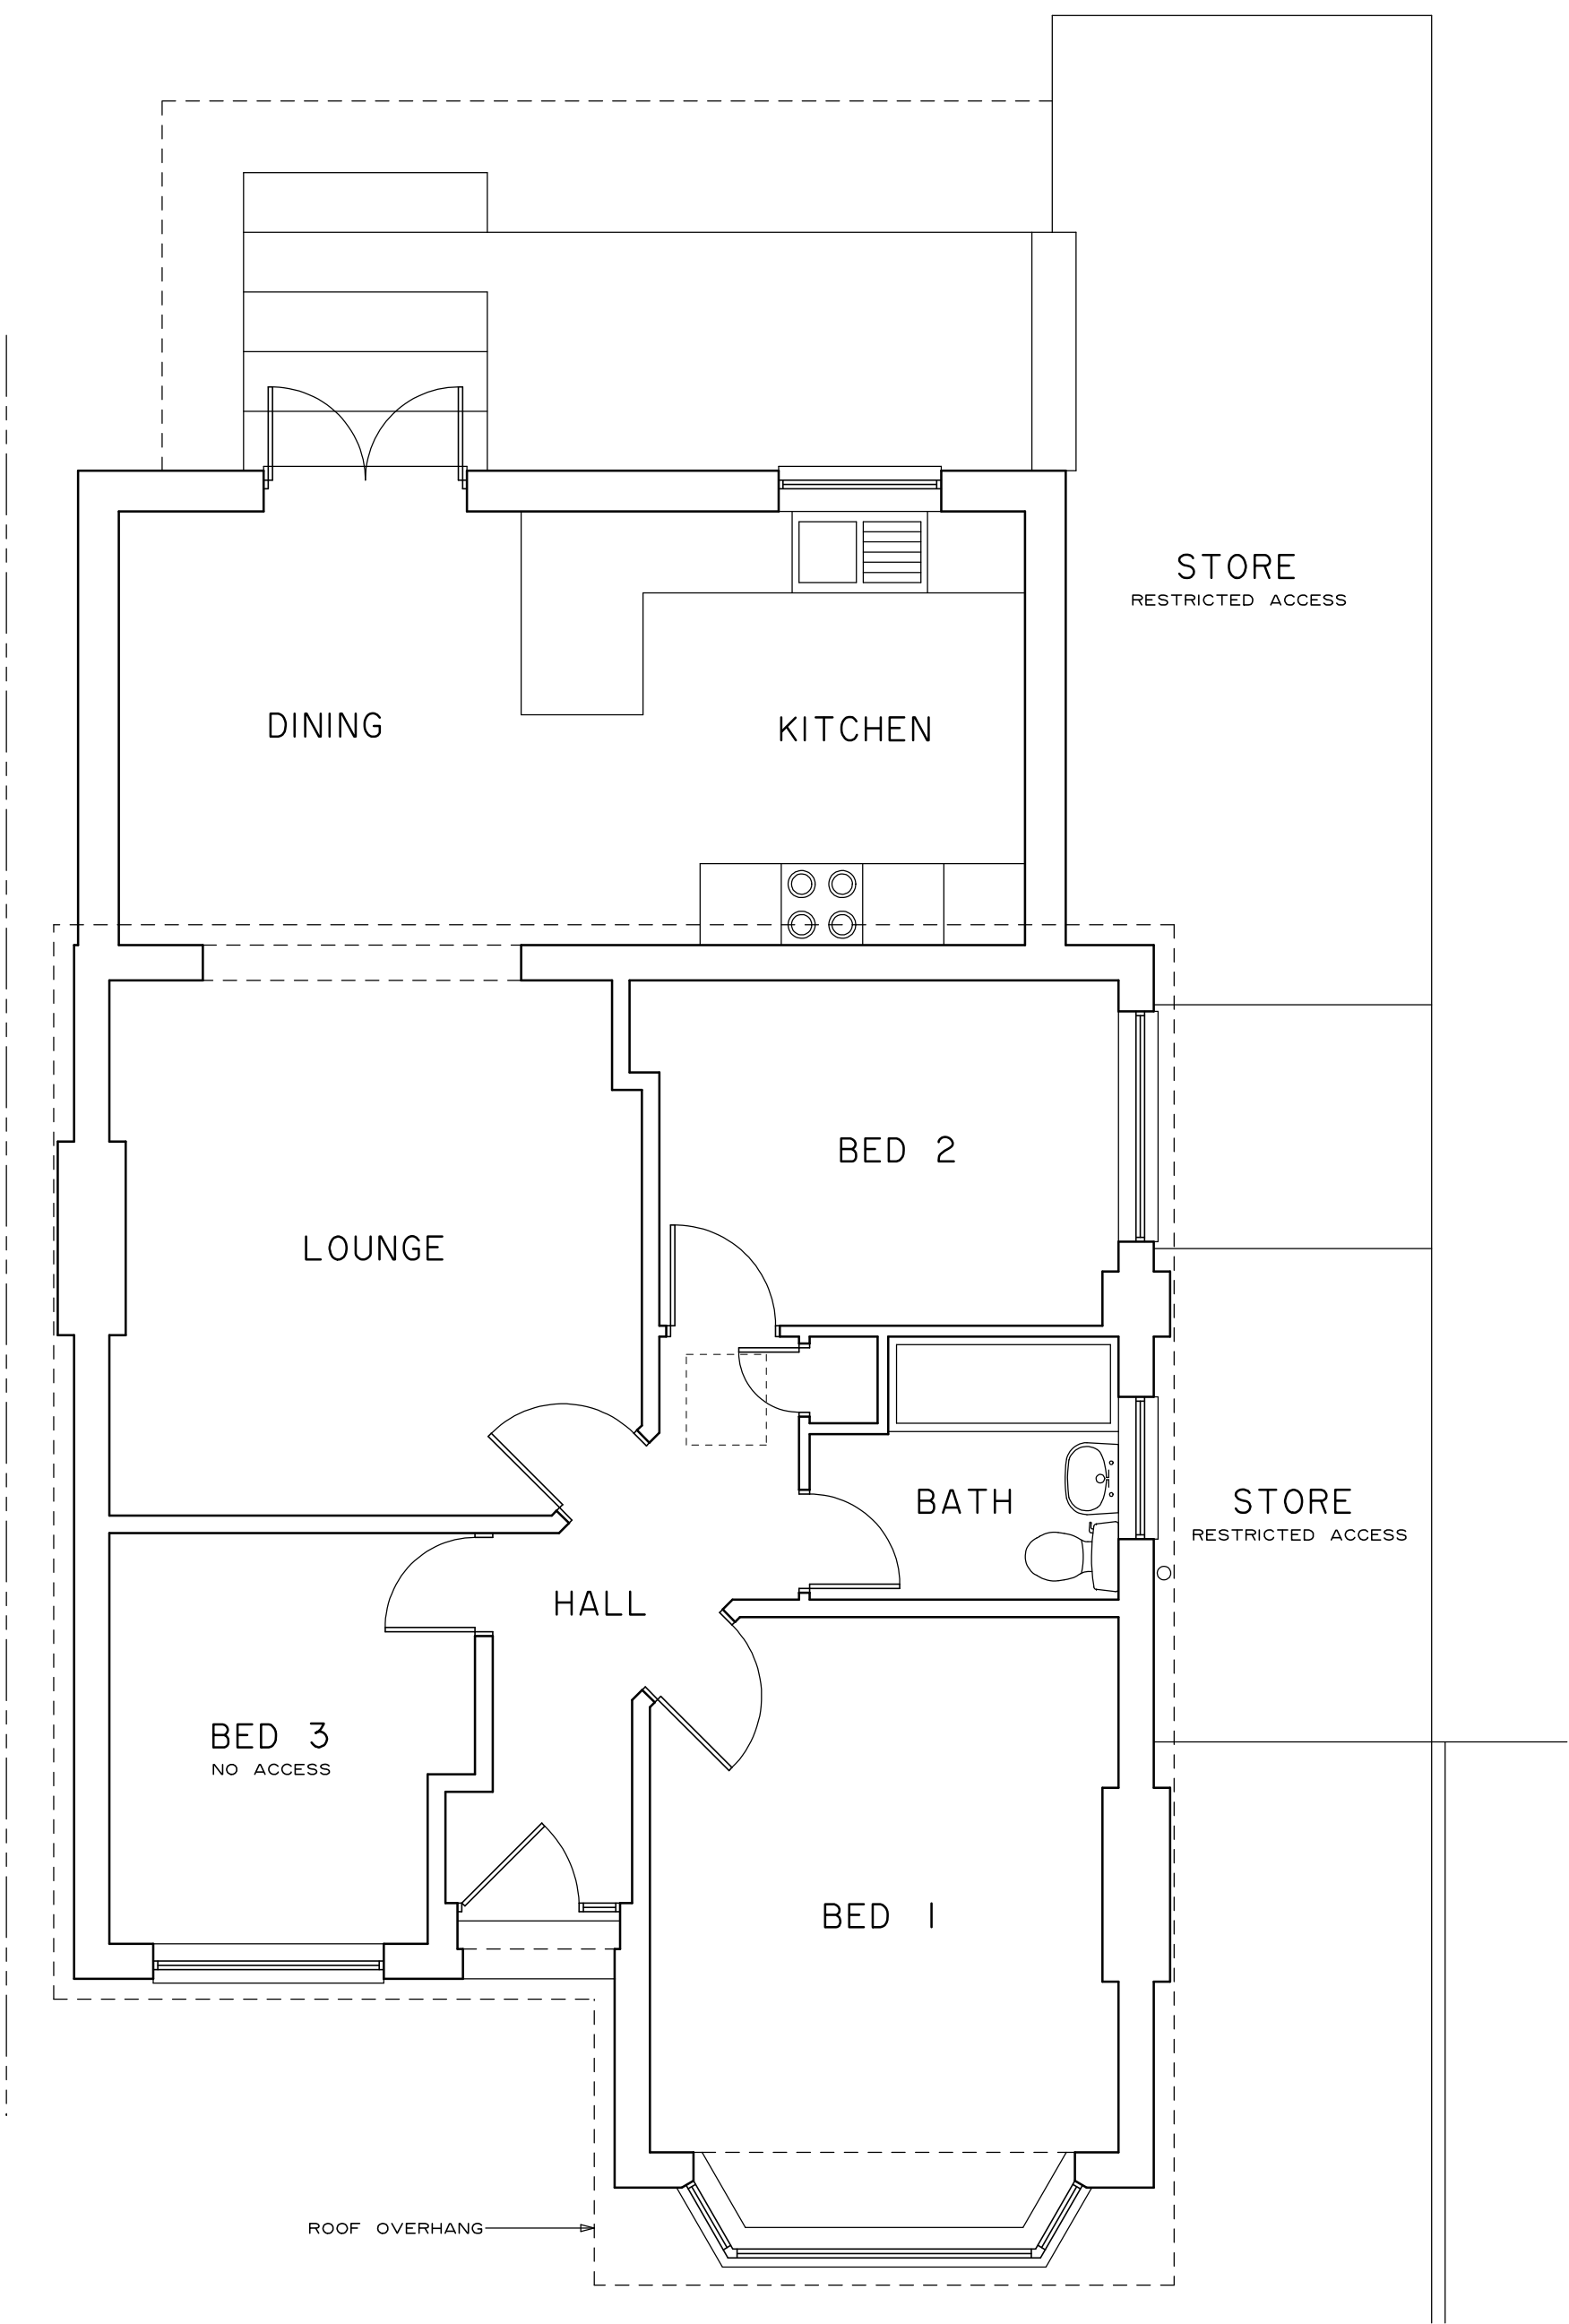


FRONT


R H SIDE

REAR

L H SIDE

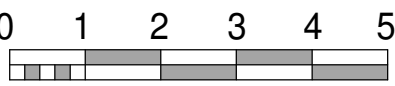

GROUND FLOOR

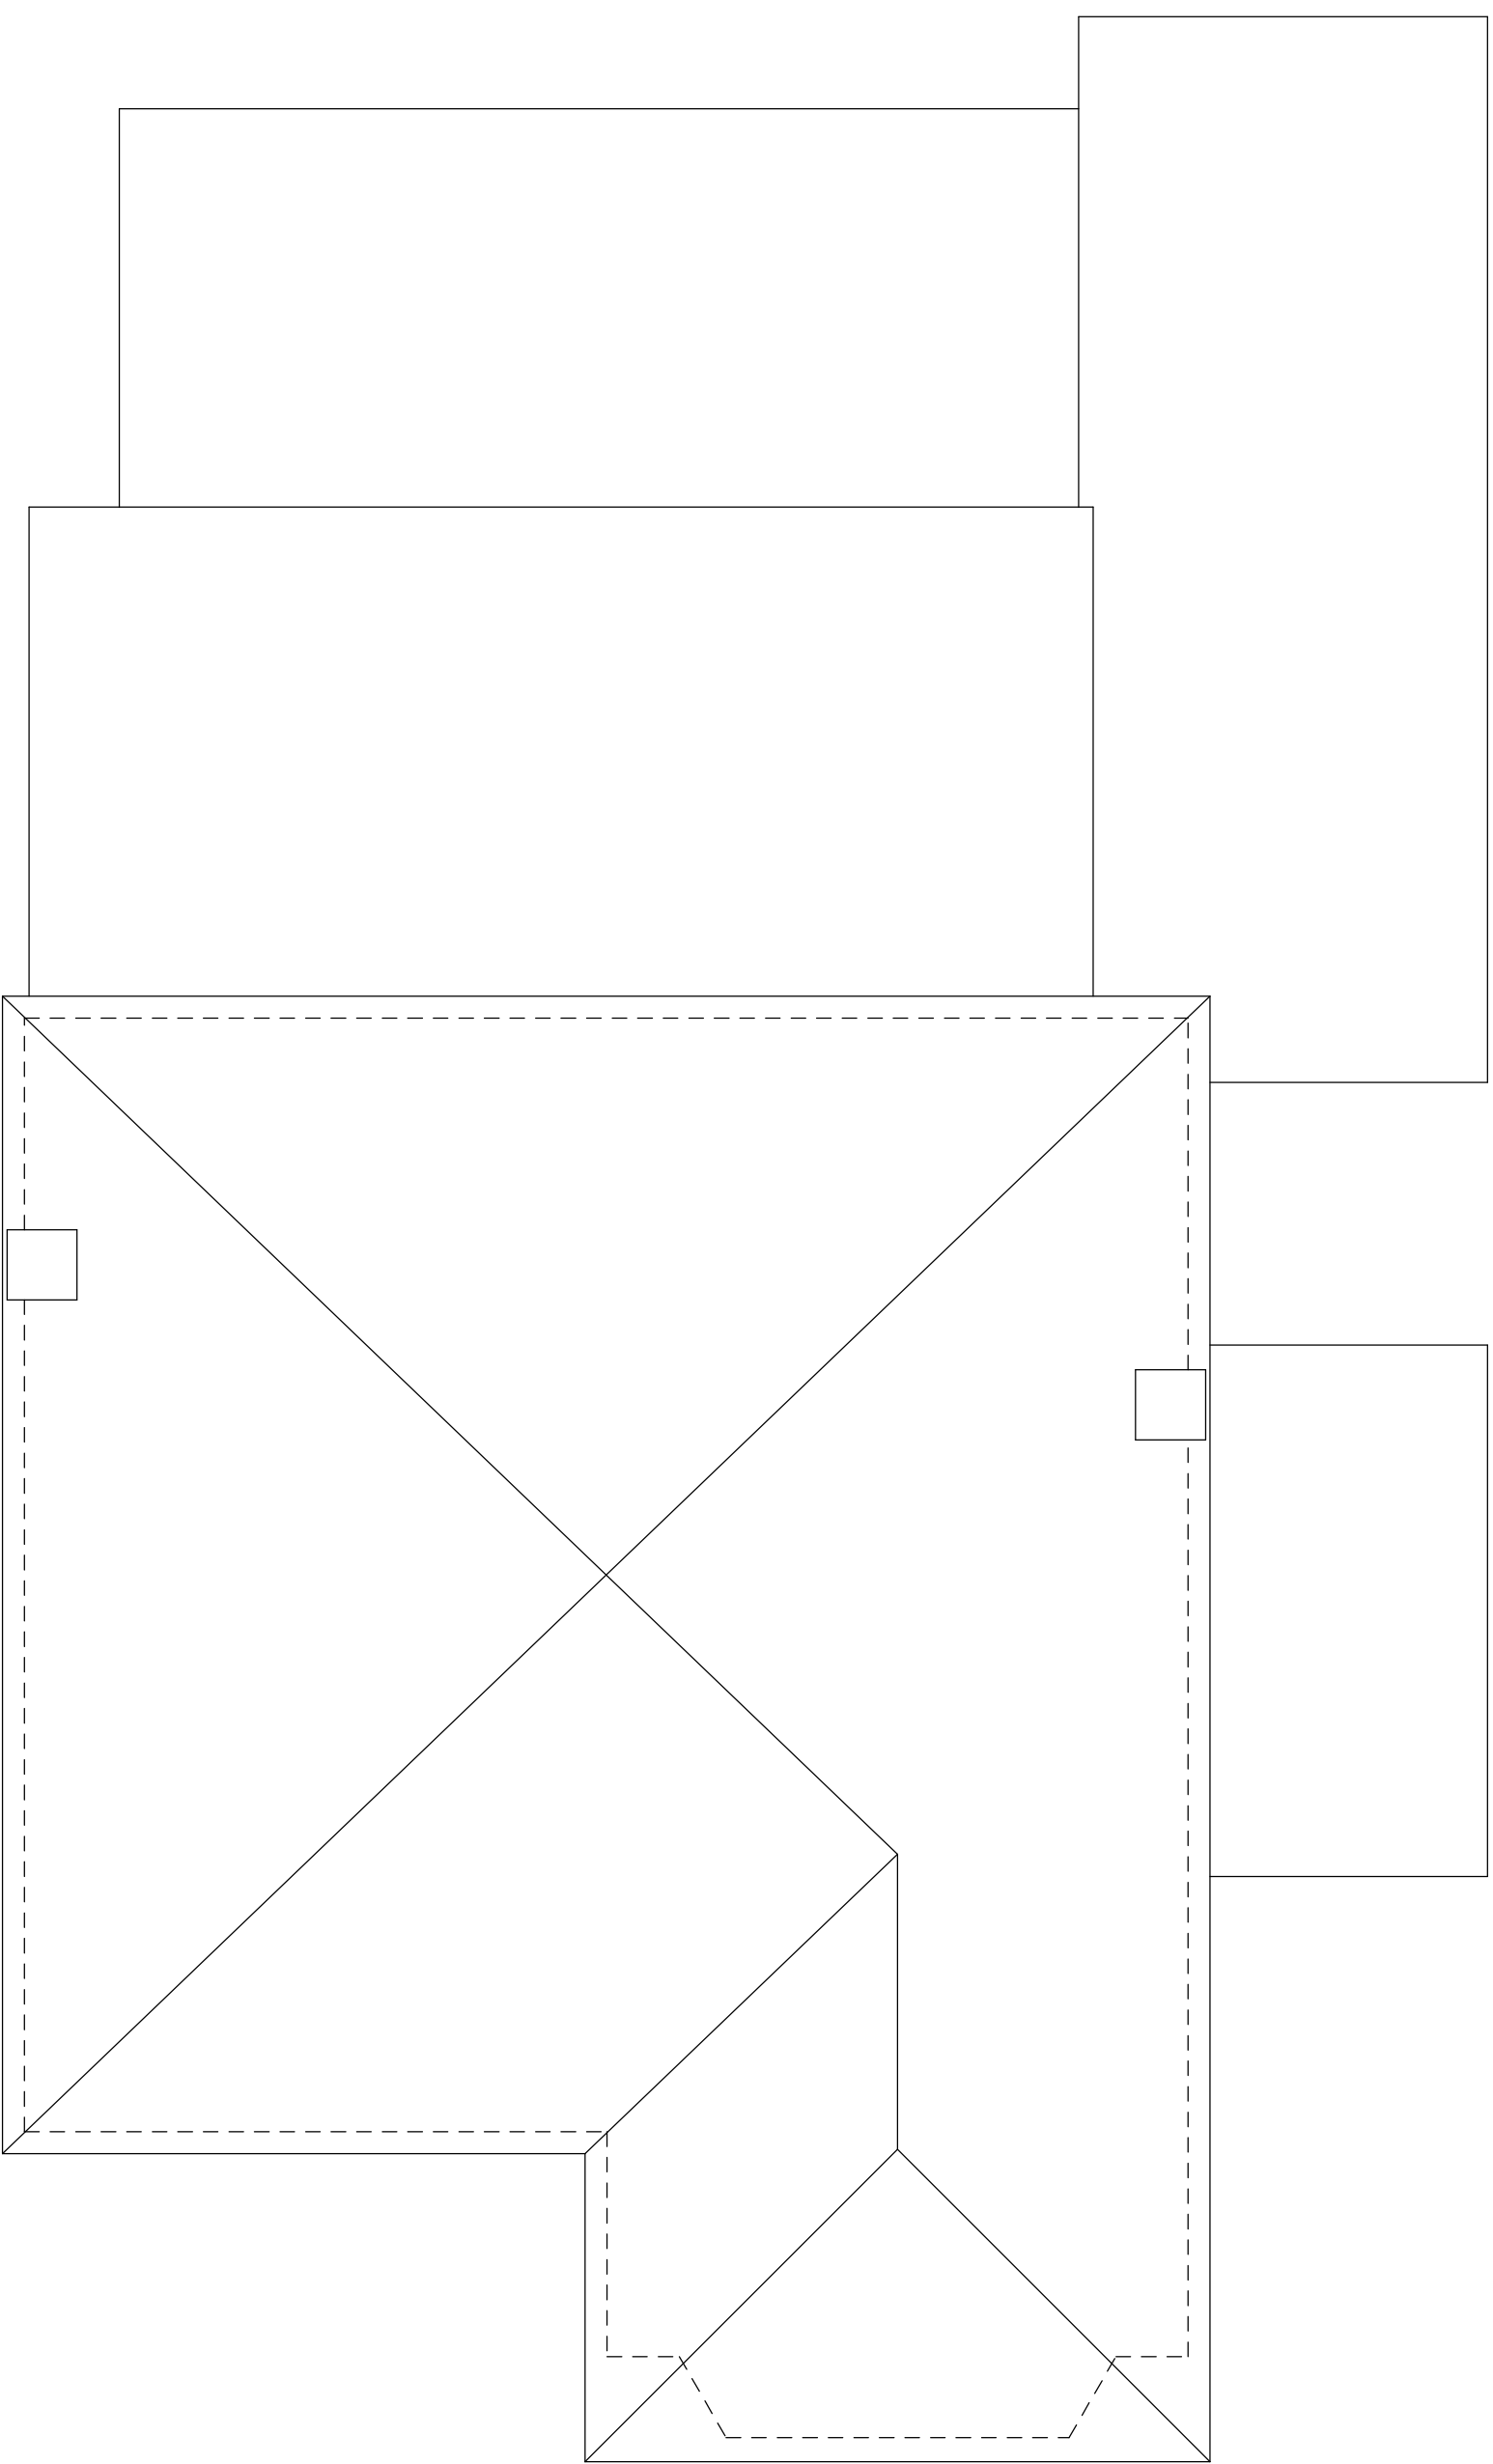

ROOF

CLIVE BALDWIN *Building Design*

Witches Moon, Stony Lane, Little Kingshill, Bucks. HP16 0DS.
Telephone: 01494 936869

41 HERLWYN AVENUE
RUISLIP

Survey

Scale: 1:50, 1:100 @ A1 Date: MARCH 2023

2312/01

Scale this drawing for Planning purposes only.
All dimensions are to be checked on site and any discrepancies reported.