



EXISTING SIDE

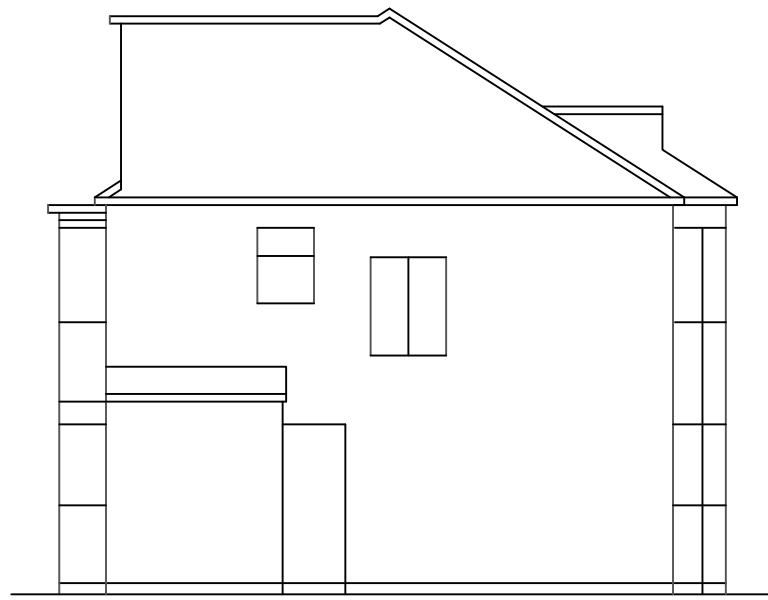


EXISTING SIDE




EXISTING REAR

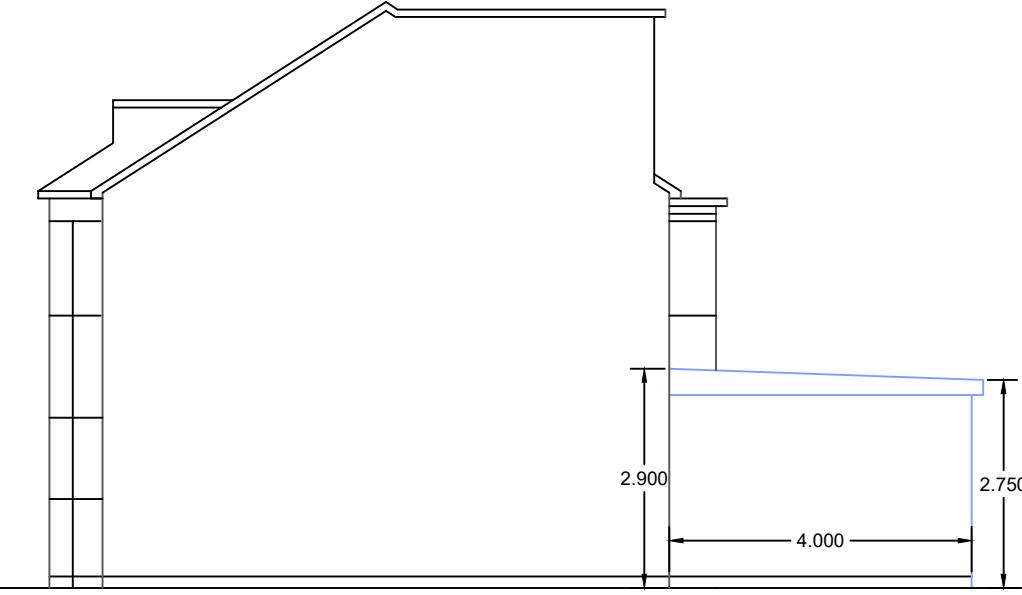

PROPOSED SIDE

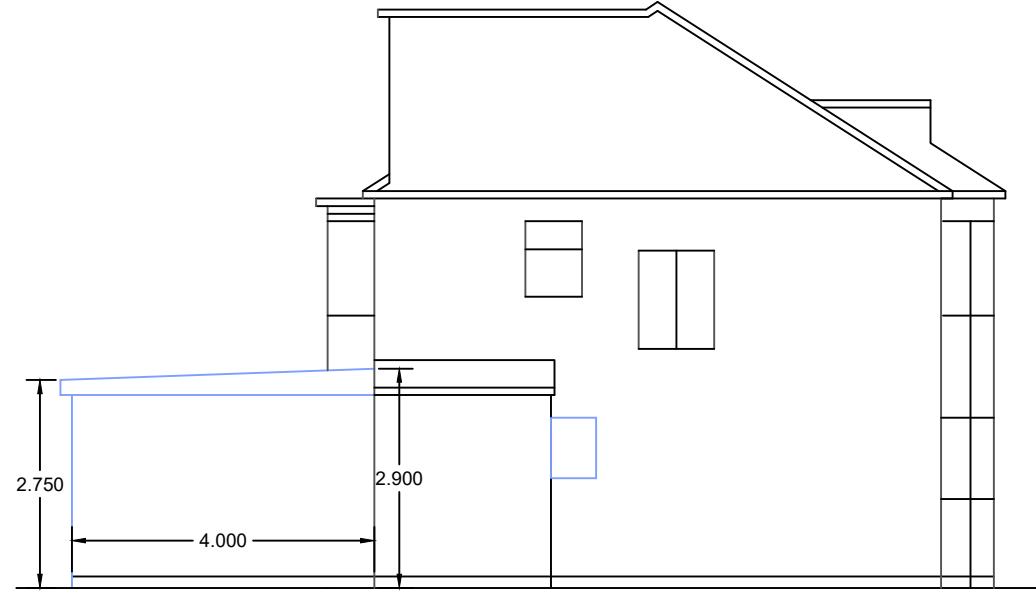

PROPOSED SIDE

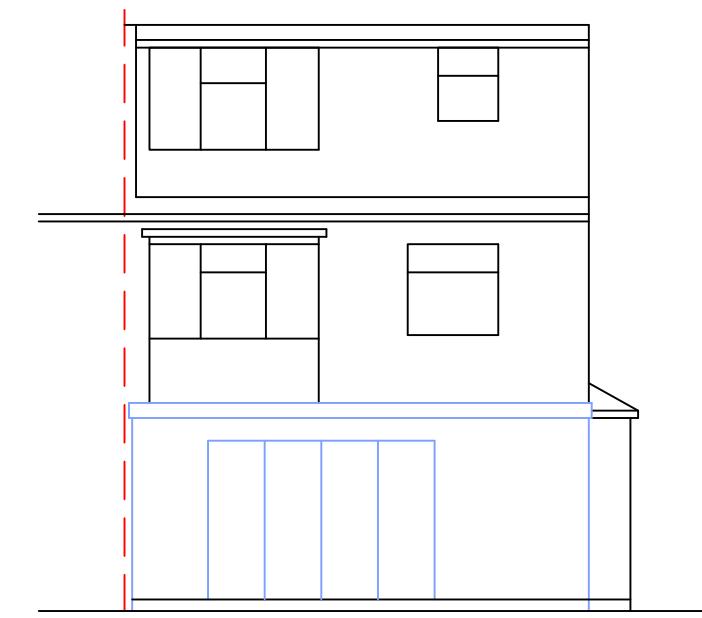

PROPOSED REAR

0 1 2 3 4 5 MTS.  
SCALE BAR 1: 100. @ A3

EXISTING REAR

DWG BY: ASB

DWG. NO. EA /107 / 1B

CLIENT: R AUJLA.

PLANNING DRAWINGS.

EXISTING & PROPOSED ELEVATIONS.

[engineersassociates@mail.com](mailto:engineersassociates@mail.com)  
Mobile: 07877576865

Date. AUG/ 2024.  
SCALE 1 : 100.

107 NIELD ROAD. HAYES  
MIDDLESEX. UB3 1SQ.