

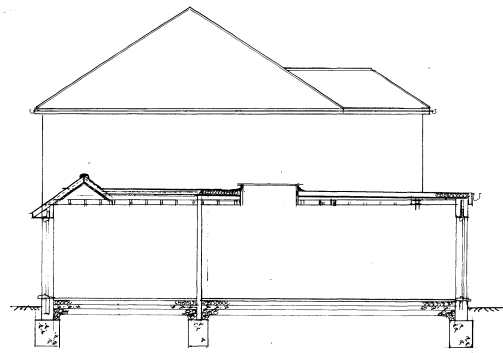
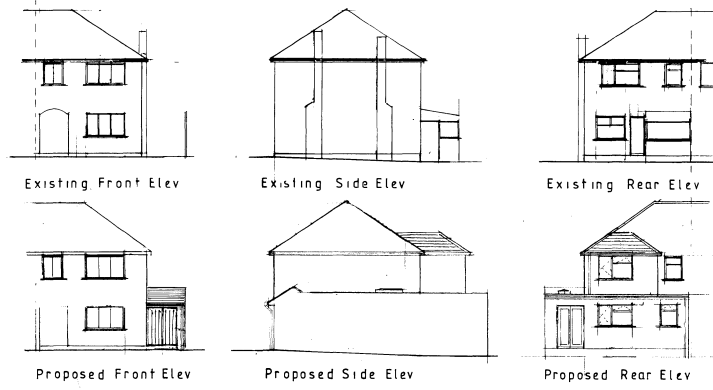


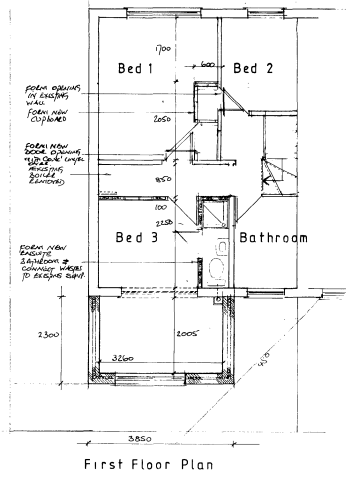

Section XX

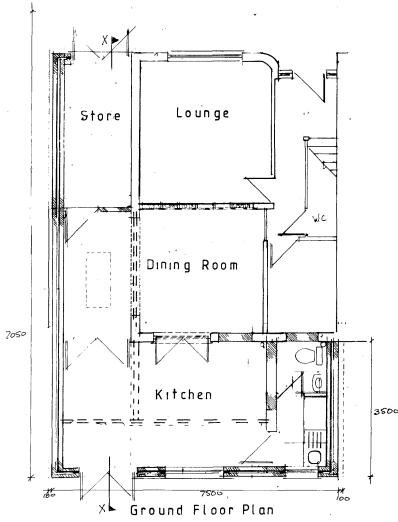

NOTES

All dimensions must be checked on site and not copied from this drawing.

Roger Barton
Building Designs,
44 Skidmore Way,
Rickmansworth,
Herts, WD3 1TA.
Tel: 01923 496144.

Prepared for:

Client
Mr A Jalli

Job Title
43 Findhorn Ave
Hayes
Middx UB4 0DG

Drawing Title
Ground Floor Side &
Rear, Part First
Floor Extensions

Scale 1:100, 1:50

Date Apr 06 Drawn by

Day No. 06/500