
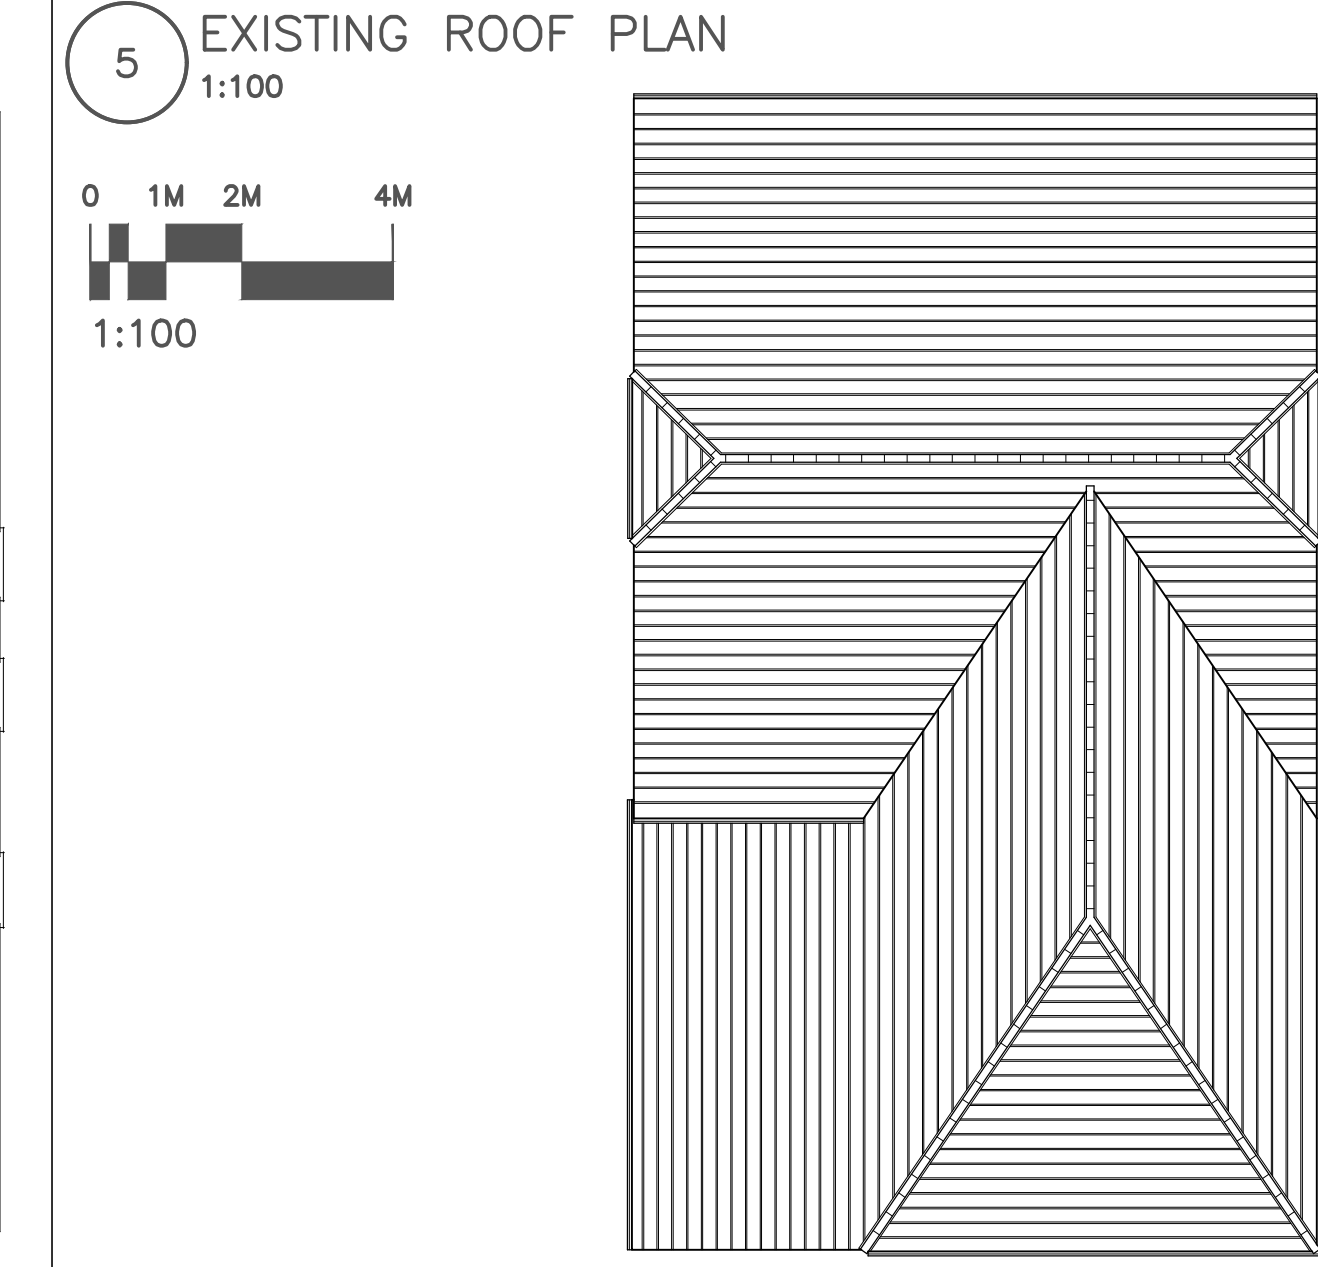
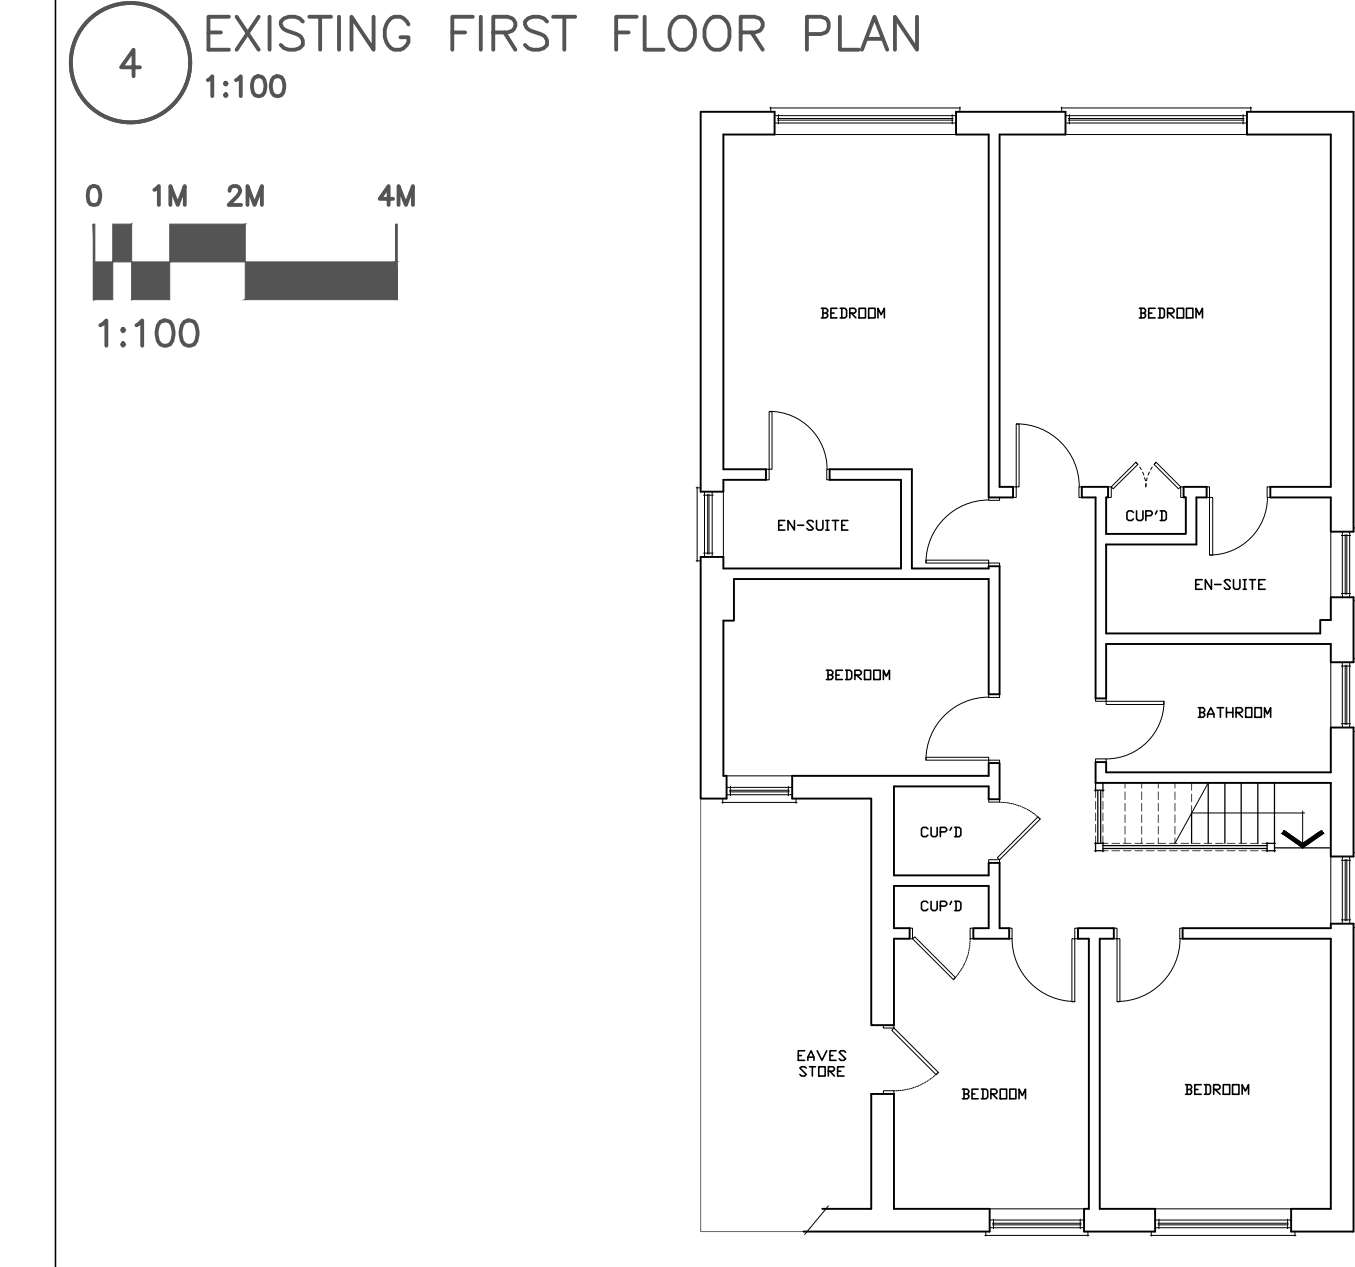
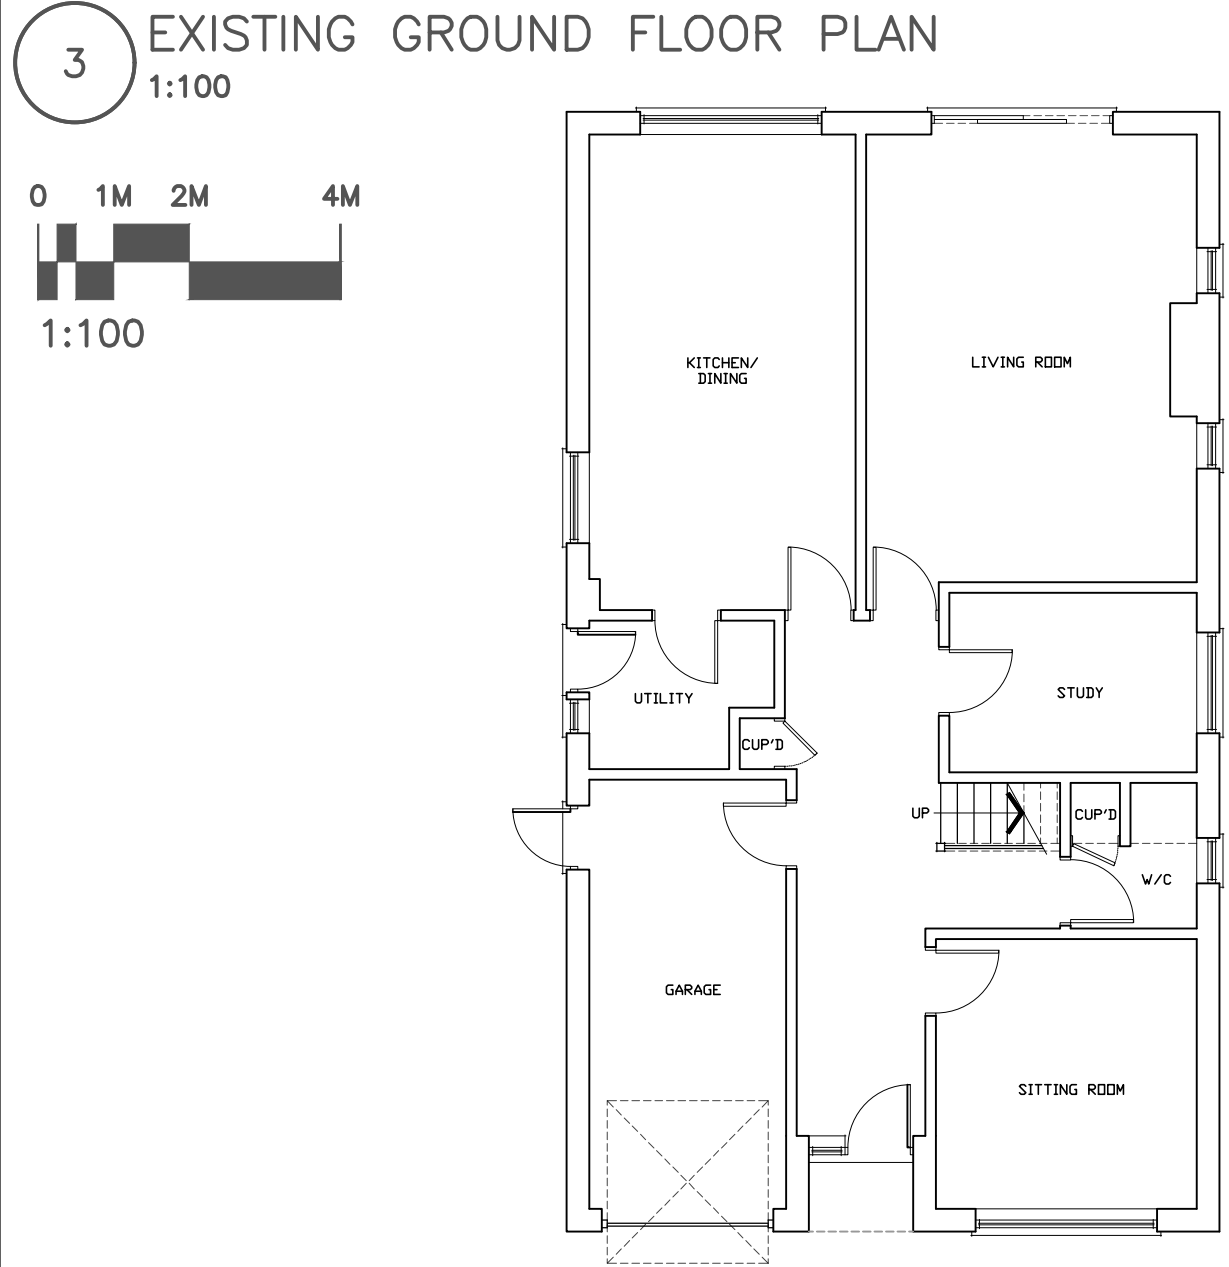
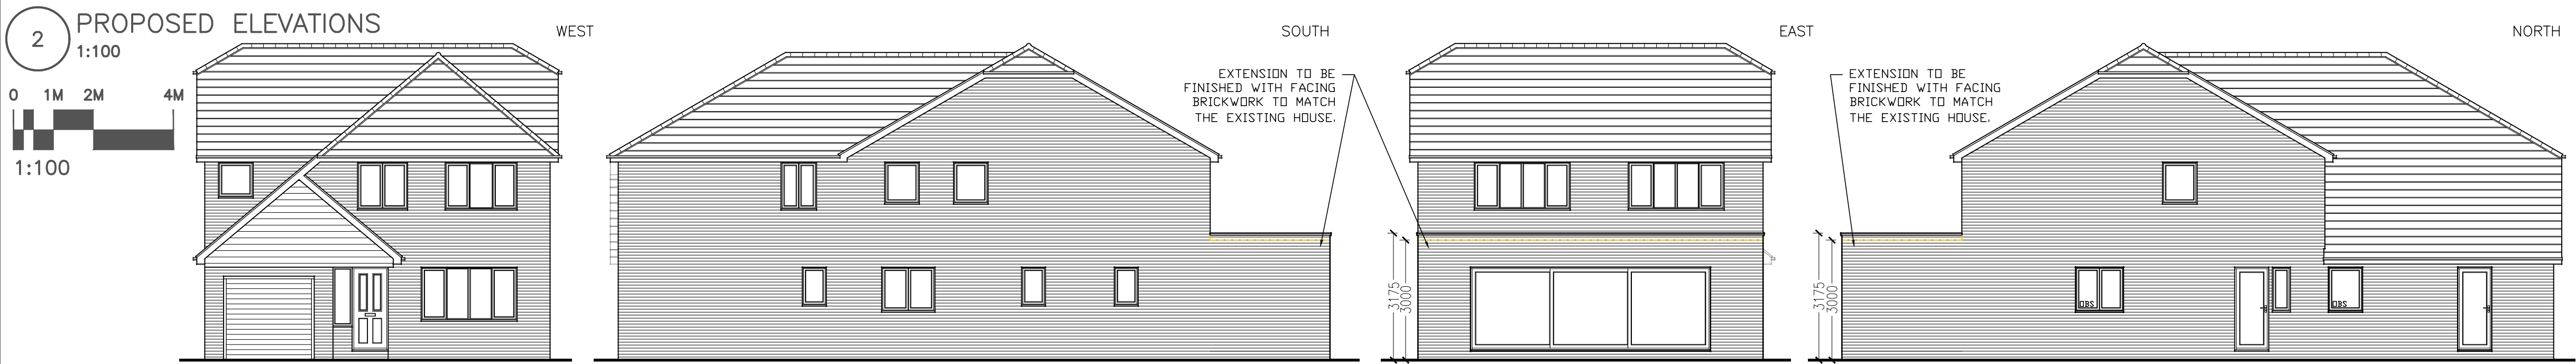



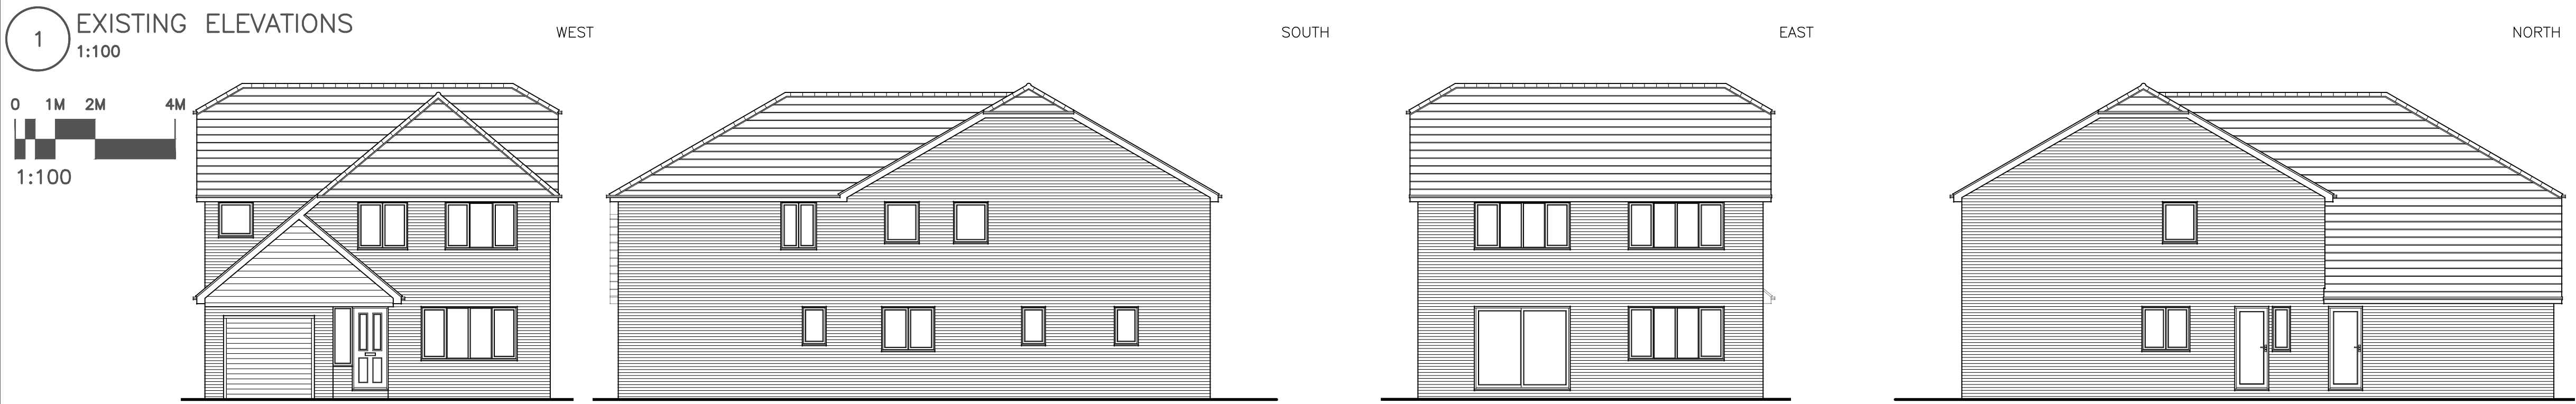


NOTES:

ALL LEVELS AND DIMENSIONS ARE TO BE CHECKED ON SITE PRIOR TO ANY WORKS COMMENCE. ALL LEVELS AND DIMENSION ARE NOT GUARANTEED EXACT. ANY DISCREPANCIES ON THE DRAWINGS ARE TO BE NOTIFIED TO BARKER WOODROW IN THE FIRST INSTANCE. NO INVASIVE WORKS ARE TO PROCEED WITHOUT HAVING FIRST OBTAINED A REFURBISHMENT AND DEMOLITION ASBESTOS SURVEY OF THE PROPOSED WORK AREAS AND REMOVAL OF ANY IDENTIFIED ASBESTOS CONTAINING MATERIALS (ACMS) UNDER CONTROLLED CONDITIONS BY AN APPROVED SPECIALIST CONTRACTOR IN STRICT ACCORDANCE WITH THE CONTROL OF ASBESTOS REGULATIONS 2012.

ALL DRAWINGS ARE TO BE READ IN CONJUNCTION WITH THE STRUCTURAL ENGINEERS DRAWINGS AND CALCULATIONS.

THESE DRAWINGS ARE THE INTELLECTUAL PROPERTY RIGHTS OF BARKER WOODROW. ANY COPYING, REPRODUCTION OR CONSTRUCTION OF THESE DRAWINGS ARE STRICTLY PROHIBITED WITHOUT PRIOR WRITTEN CONSENT FROM BARKER WOODROW.

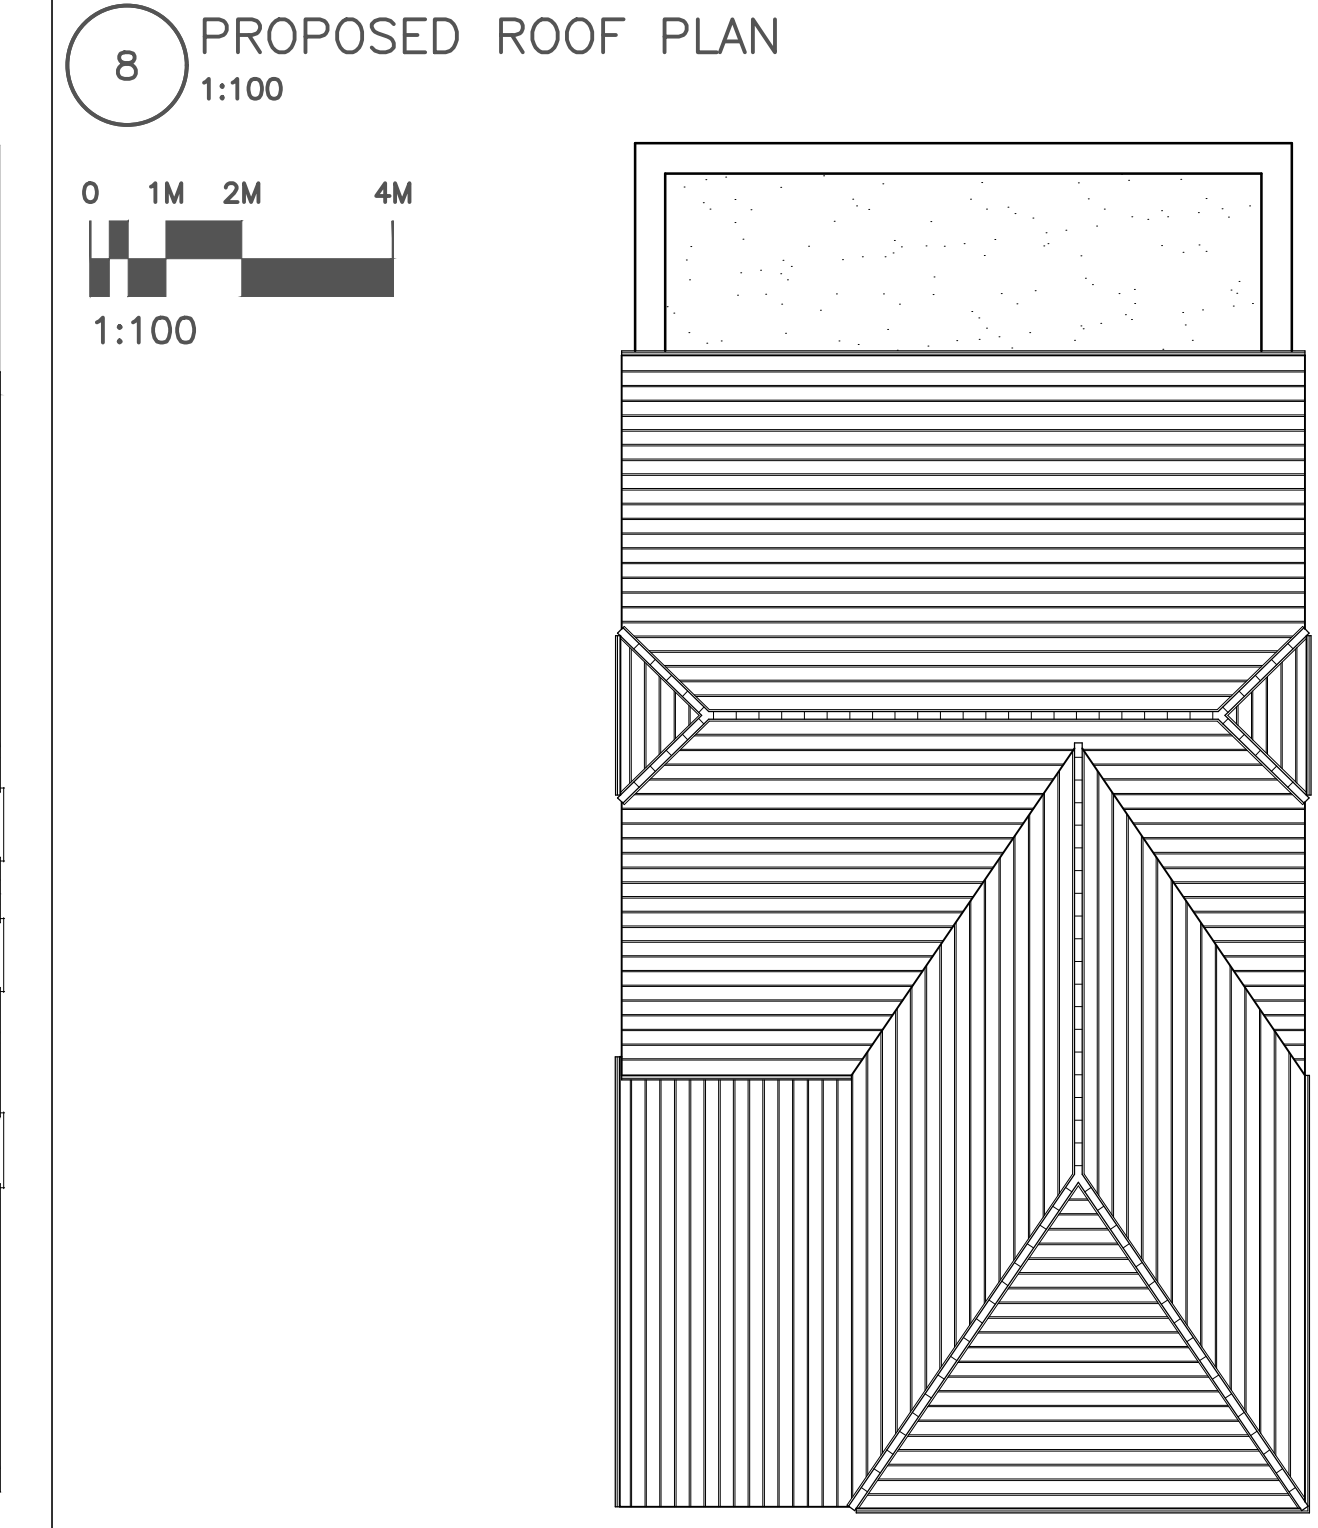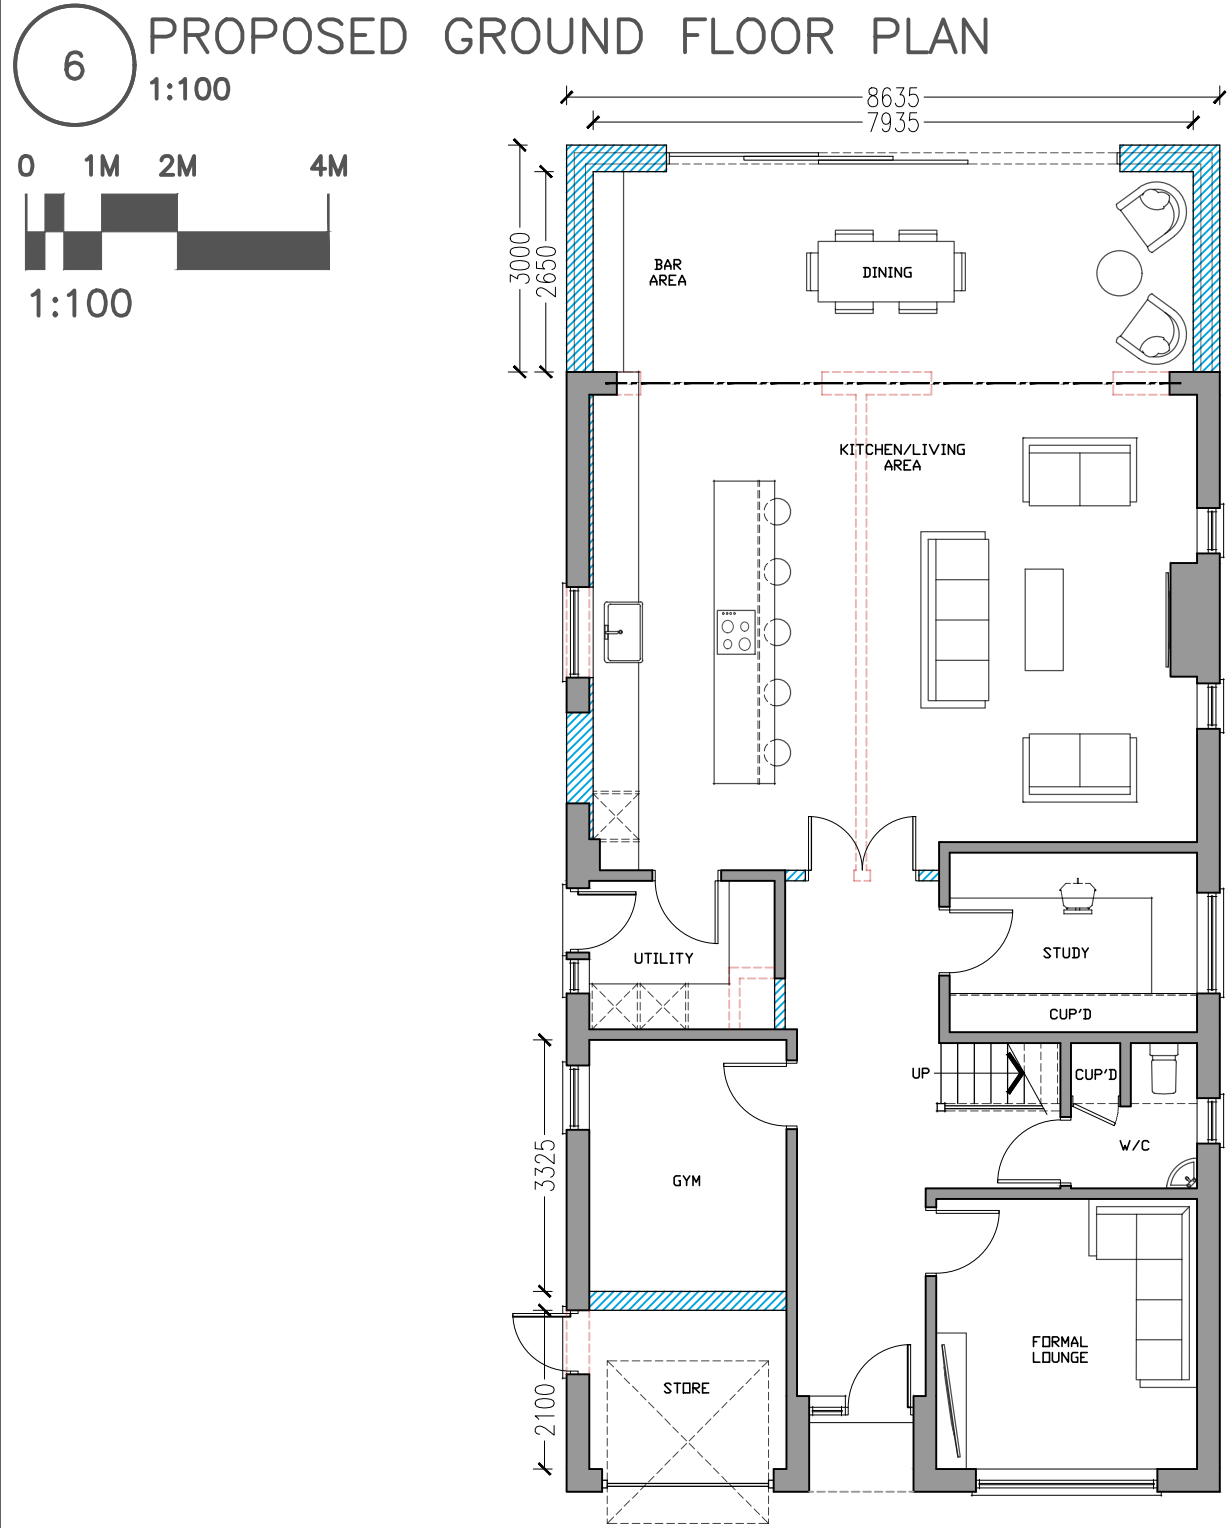

LABC
registered
Partner Authority Scheme

PLANNING ISSUE

BW BARKER WOODROW

CLIENT: Mr & Mrs Majithia
182a Bury Street
Ruislip
Middlesex, HA4 7TJ

CONSULTANT: BARKER WOODROW
ARCHITECTURAL TECHNOLOGISTS
info@barkewoodrow.com
01702 669544

SITE: 182a Bury Street, Ruislip
Middlesex, HA4 7TJ

TITLE: Planning Drawings

SCALE AT A1: 1:100, 1:500, 1:1250	DATE: 13/07/23	DRAWN: EG
PROJECT NO: 23/808	DRAWING NO: 3600	REVISION: