



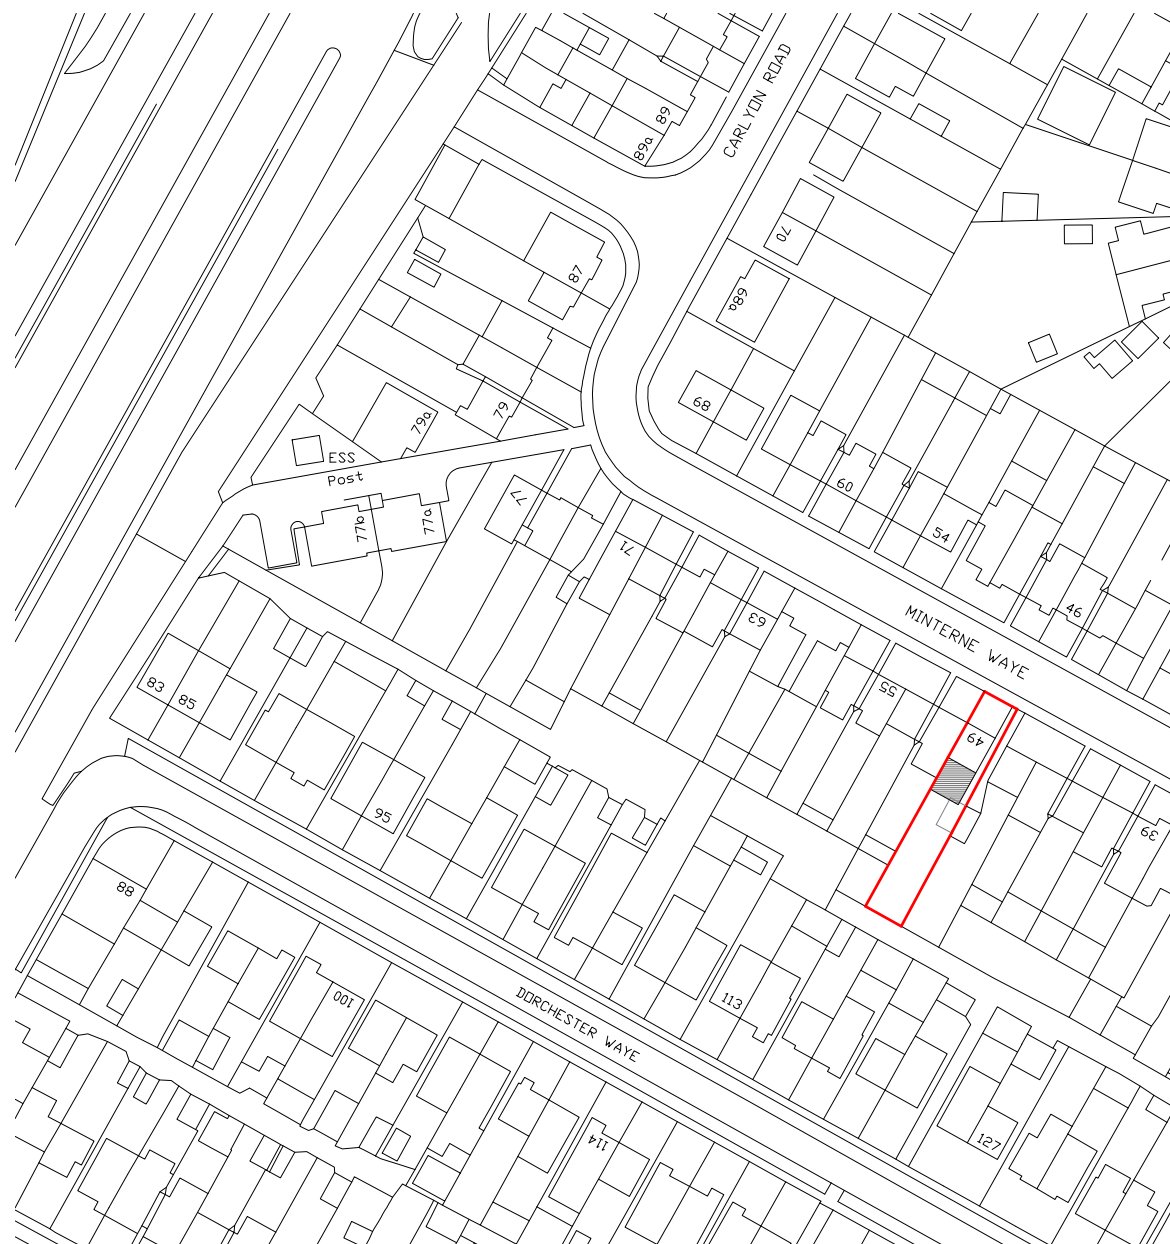


Location Plan
Scale:1:1250



Block Plan
Scale:1:500

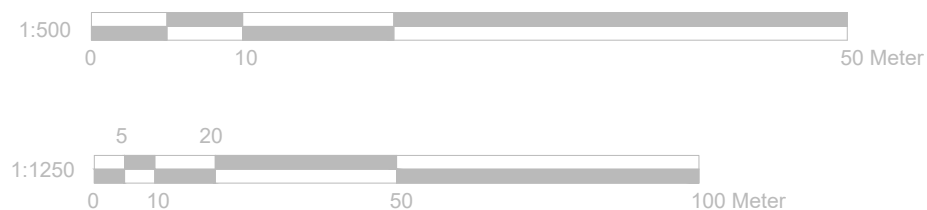

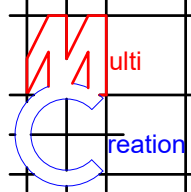	Project:	Title:	Scale: 1:1250/500@A3
	49 Minterne Way, Hayes. UB4 0PE	Location & Block Plan	Date: 04 2023
			Drawing No.: 3685 - 04/RO
			Revision
239 Western Road, Southall, Middx, UB2 5HS Tel: 020 8571 1369 info@multicreation.co.uk			