




71 Glamis Crescent,
Hillingdon, Hayes,
UB3 1QB.

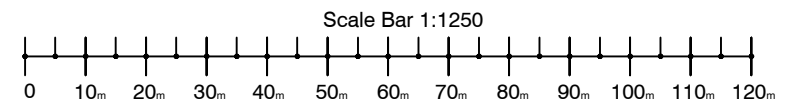

Site Location Plan.

Scale 1:1250.

Drawing Number: 26139_03.