

Contact:
Email: info@bluearcdesign.co.uk,
Cell: 044 + 078 3293 8374
Web site: www.bluearcdesign.co.uk

Notes:
© 2024 Blue Architecture Limited.
All rights reserved.

All drawings are for the purpose of gaining Building Control approval only.

All written dimensions to be taken in preferences to scaled dimensions. The contractor is responsible for checking and verifying measurements on site prior to any work commencing.

All work is to be carried out to be the requirements, and to the satisfaction of the Local Authority.

[illegible]

Client:
Mr. Novneet Singh.






Project:
Single Storey Rear extension 5.50 M Deep
Existing rear extension, Detached shed
Demolish and External Alteration.

Location:
43 Warley Avenue, Hayes,
Middlesex, UB4 0RA.

Status:
LANNING


Title:
Existing and proposed Block plans

Drawn by:	Str. Et.	Checked by:
L.p	---	R.k
Project no:	Sheet Size	Sheet no
BAL-1777	A3	
Date:	Scale:	
12/09/2024	1:500	05

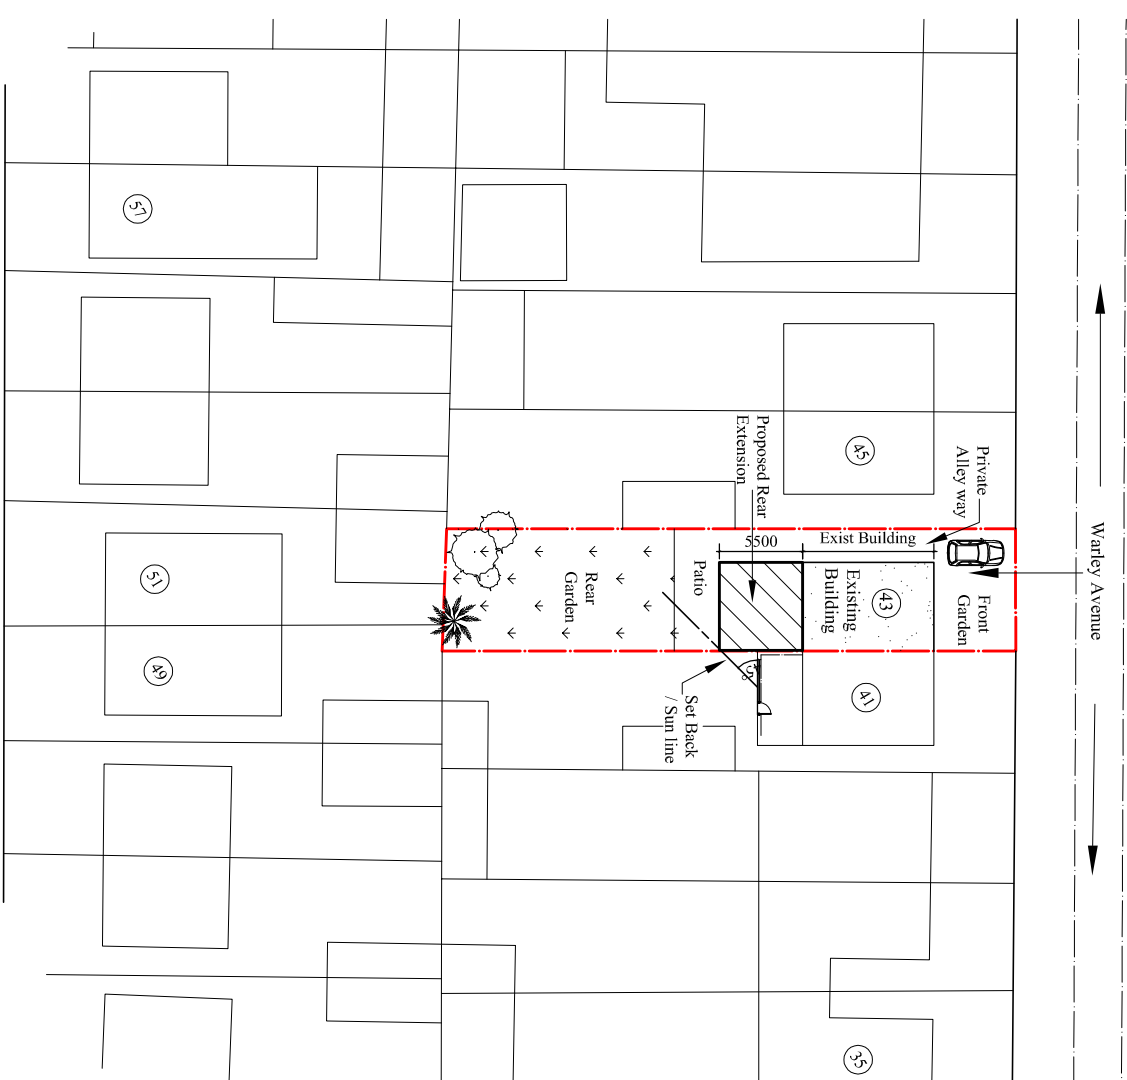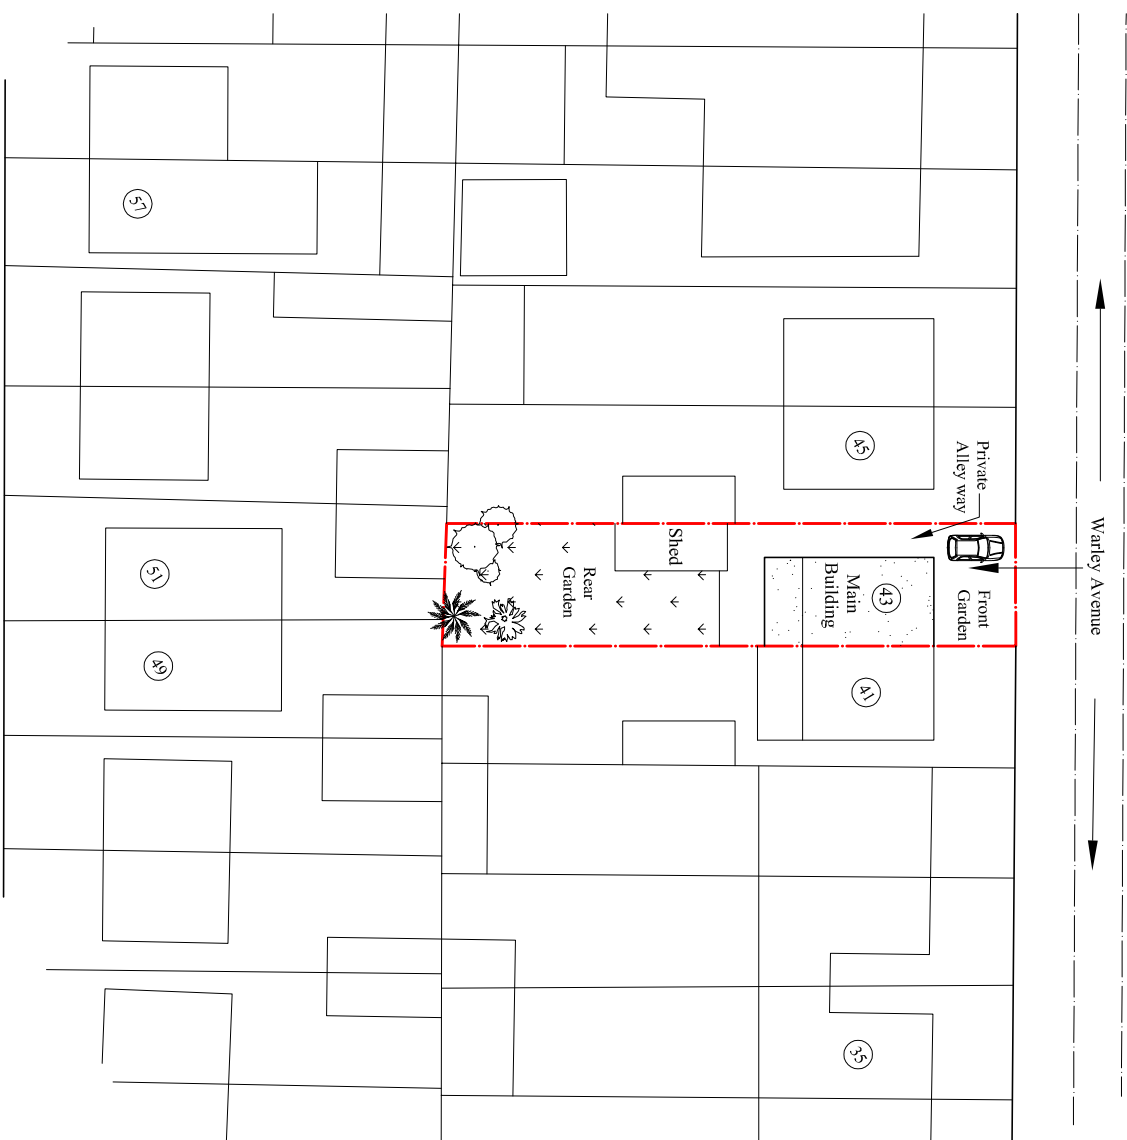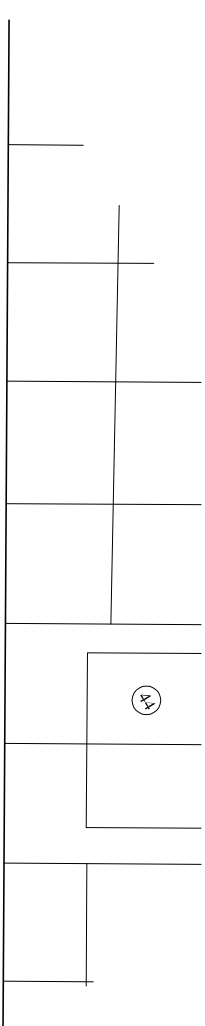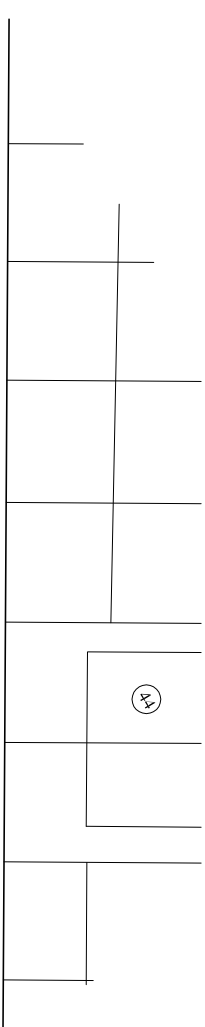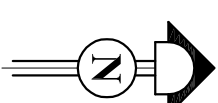

Existing Block Plan

Scale: 1:500

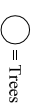

Proposed Block Plan

Scale:1:500

