
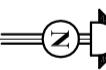


Scale bar 1:500 (Meter)

**BLUE ARCHITECTURE LIMITED**  
Consulting Architects, Engineers and Interiors,  
102 Dorchester Way, Hayes, Middlesex,  
UB4 0HY, London.

Notes:  
© 2024 Blue Architecture Limited.  
All rights reserved.  
All drawings are for the purpose of gaining  
Building Control approval only.  
All written dimensions to be taken in  
preferences to scaled dimensions.  
The contractor is responsible for checking  
and verifying measurements on site prior  
to any work commencing.  
All work is to be carried out to the satisfaction  
of the Local Authority.

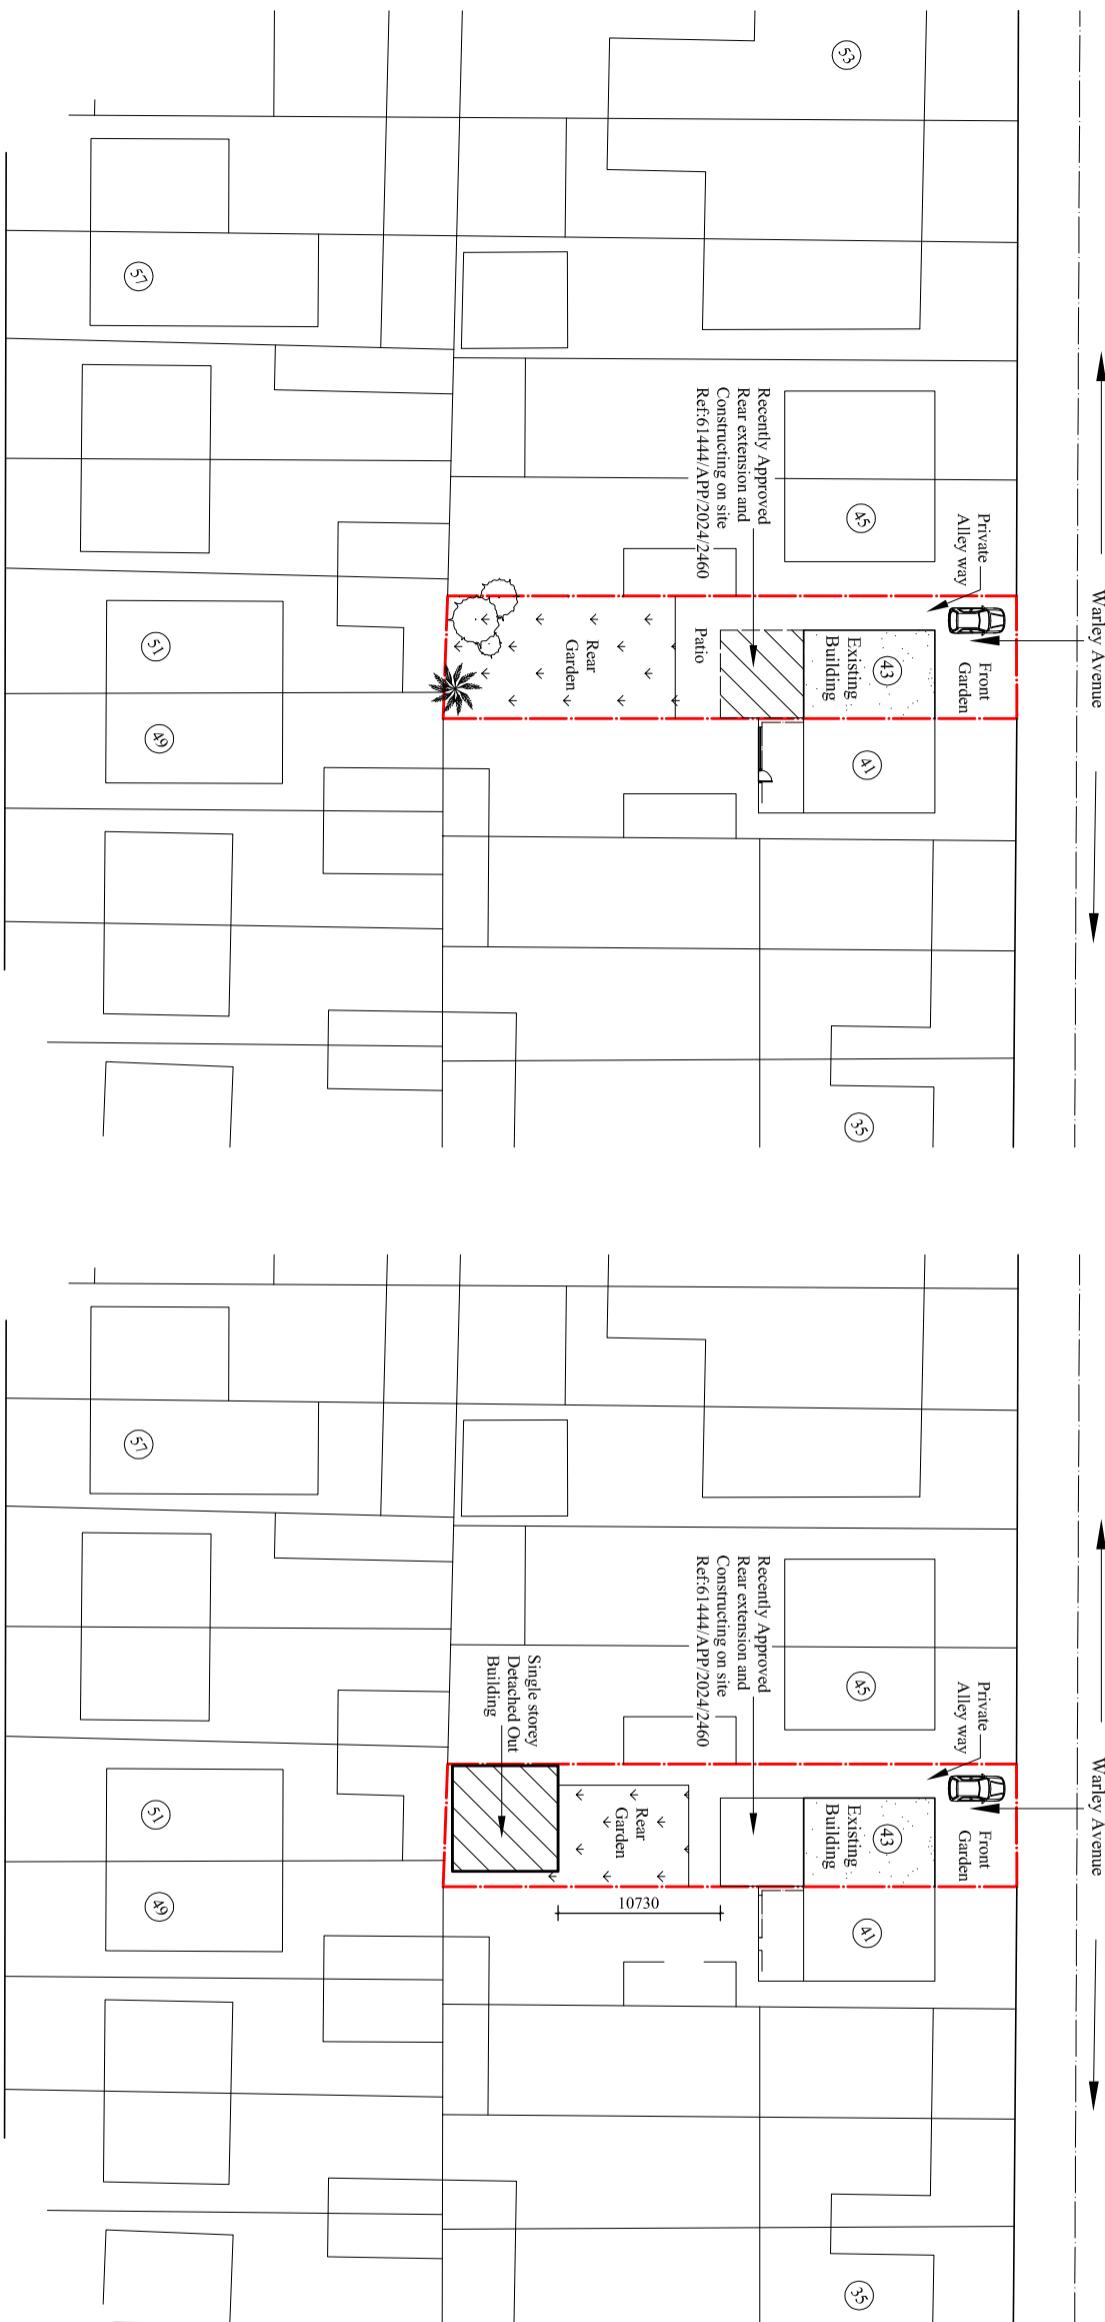

Belmore Avenue

Belmore Avenue

**Existing Block Plan**

Scale: 1:500

○ = Trees

**Proposed Block Plan**

Scale: 1:500

○ = Trees

Existing and proposed Block plans

PLANNING

**Client:**  
**Mr. Novneet Singh.**

**Project:**  
Proposed Detached Out Building for Children  
Playing area, Physical fitness and storage.

**Location:**  
43 Warley Avenue, Hayes,  
Middlesex, UB4 0RA.

**Status:**

Drawn by:	Str. Er.	Checked by:
<b>L.P</b>	---	R.K
Project no: <b>BAL-1791</b>	Sheet Size <b>A3</b>	Sheet no.
Date: 22/12/2024	Scale: 1:500	<b>01</b>