




EXISTING SIDE

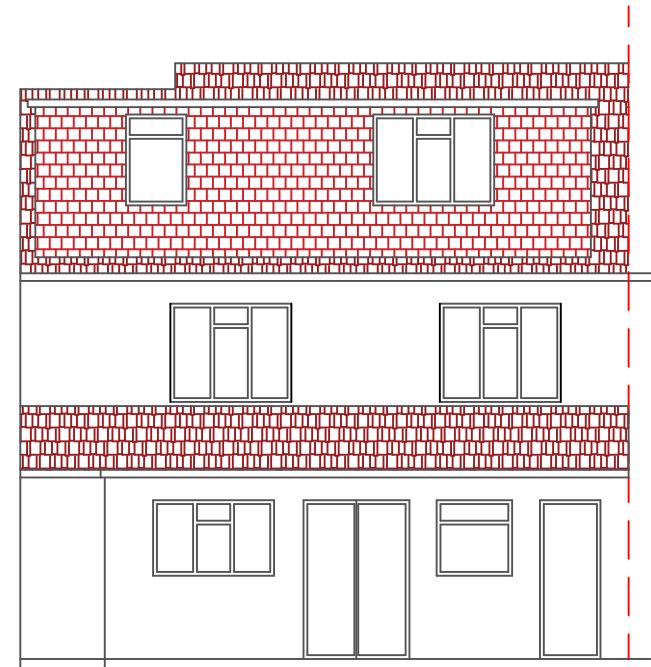


EXISTING REAR

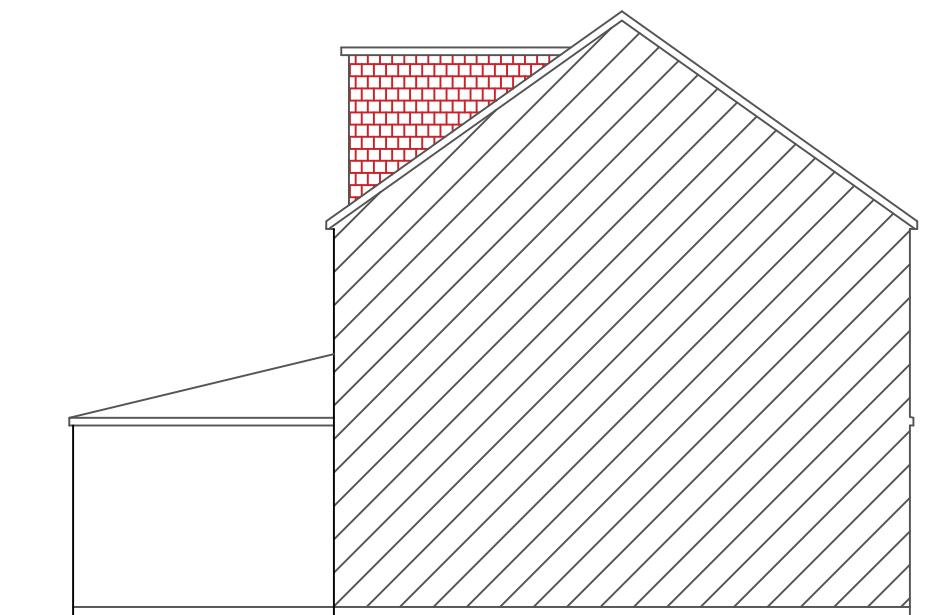


EXISTING SIDE

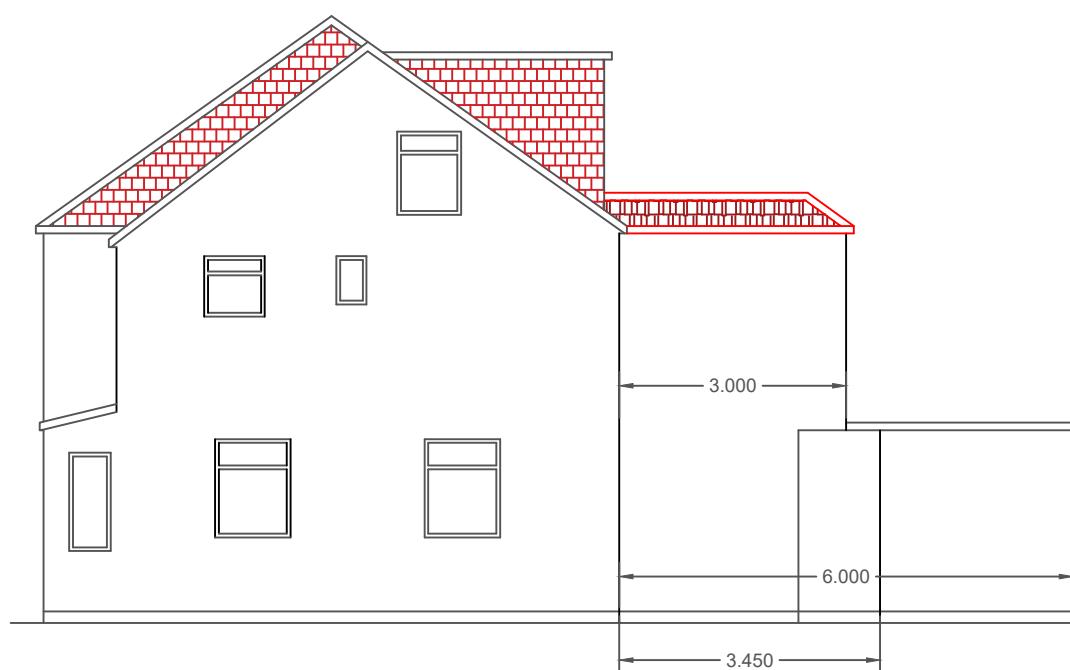

PROPOSED SIDE

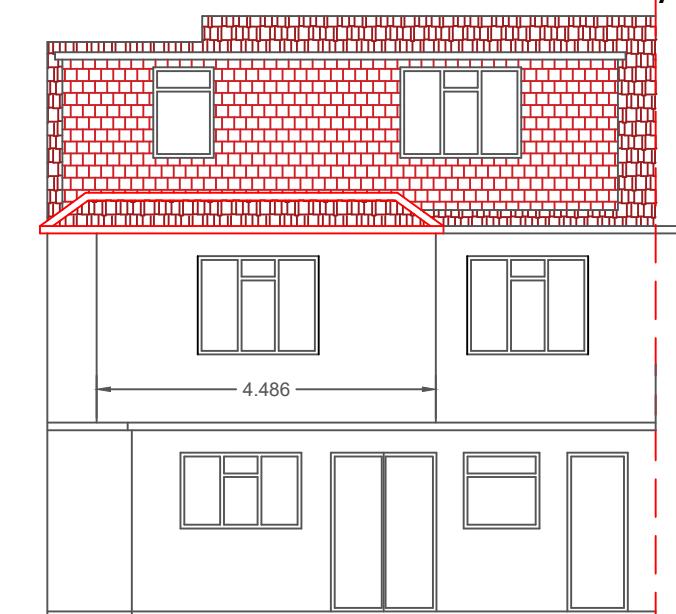

PROPOSED REAR

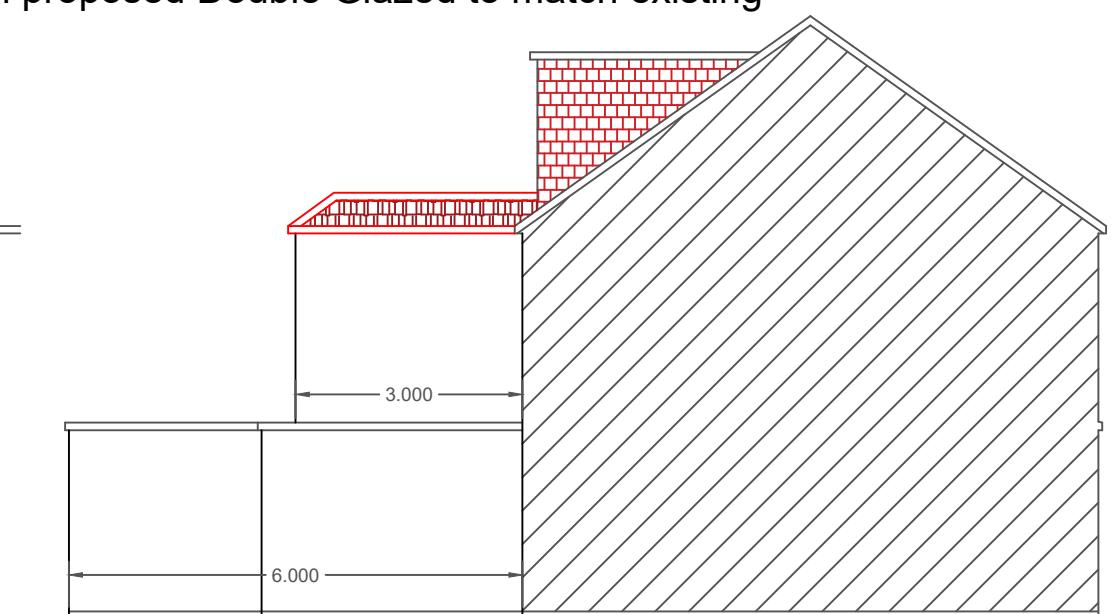

PROPOSED SIDE

0 1 2 3 4 5 MTS.

SCALE BAR 1: 100. @ A3

30 ST MARY'S ROAD.
HAYES. MIDDLESEX
UB3 2JP.

SCALE 1 : 100.
DATE: SEP. 2023
DWG. NO. EA /30 / 1C
PROPOSED ELEVATIONS.