




EXISTING SIDE

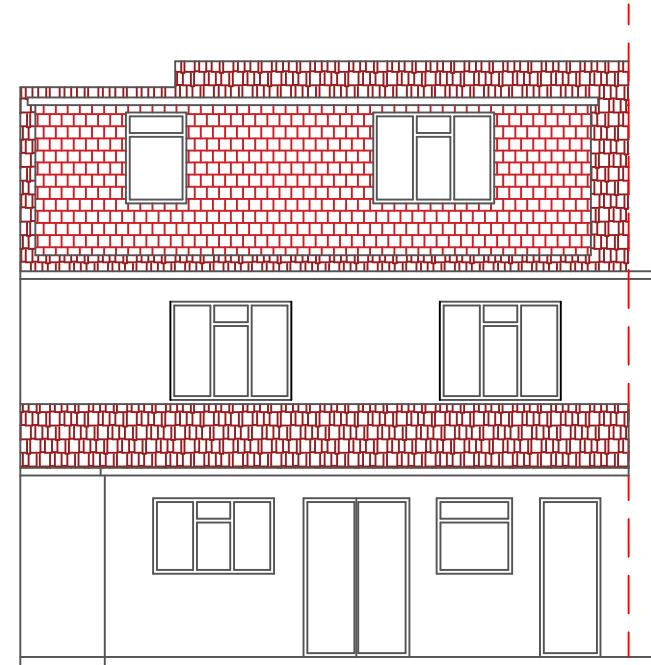

EXISTING REAR

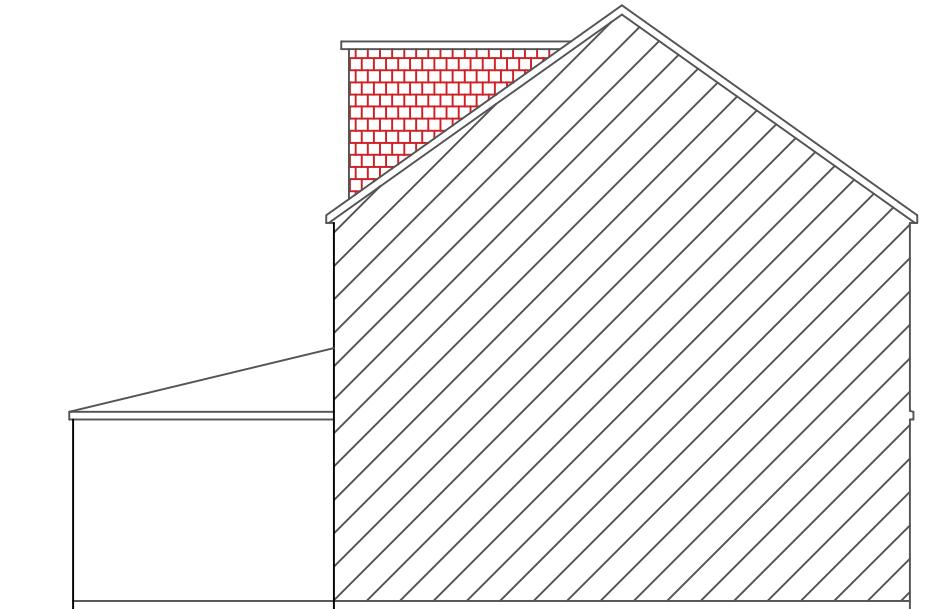


EXISTING SIDE

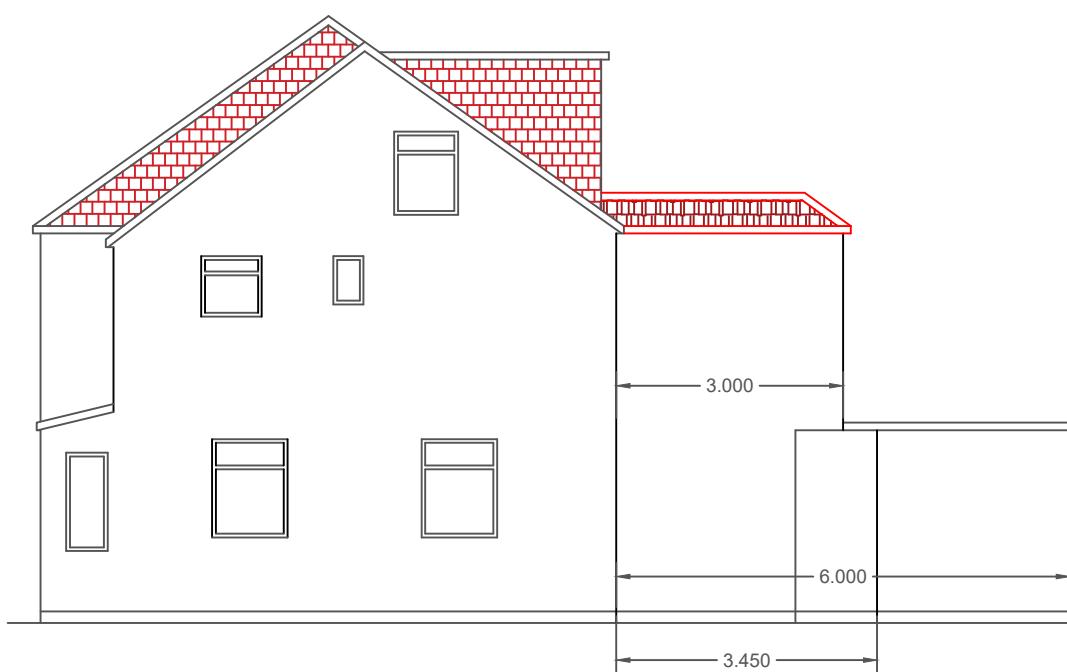

PROPOSED SIDE



PROPOSED REAR

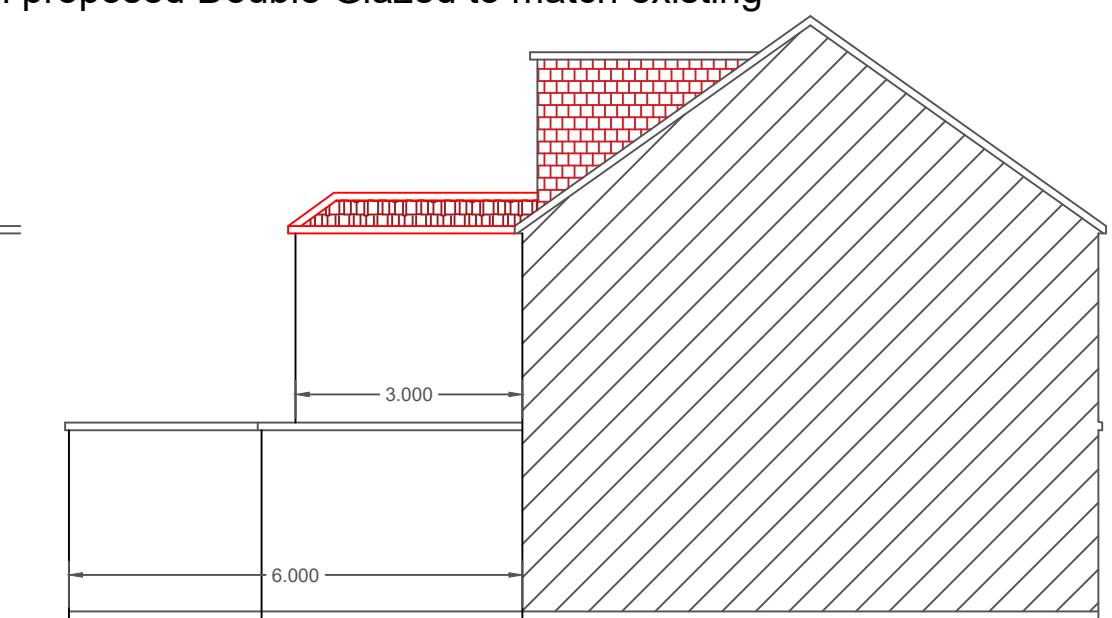

PROPOSED SIDE

0 1 2 3 4 5 MTS.

SCALE BAR 1: 100. @ A3

30 ST MARY'S ROAD.  
HAYES. MIDDLESEX  
UB3 2JP.

SCALE 1 : 100.  
DATE: MARCH. 2024  
DWG. NO. EA /30 / 2C  
PROPOSED ELEVATIONS.