

PLANNING DRAWINGS - 1:100 @ A3

FOR

CERTIFICATE OF LAWFULNESS

TO

116 ABBOTSWOOD WAY, HAYES, UB3 3PQ.

FOR

MR RAVINDER HARIKA



TEKTON DPW
Architects & Designers

Registered Office: 12 Station Road, London W7 3JE
TEL : 020 8840 730
FAX : 020 8840 7307
Email : tekton.dpw@btconnect.com
Registered in England No. 03728986

Date : July 2024
Ref : 24/545/Pl.Dwgs.

LOCATION PLAN - 1:1250 @ A3

FOR

CERTIFICATE OF LAWFULNESS

TO

116 ABBOTSWOOD WAY, HAYES, UB3 3PQ.


FOR

MR RAVINDER HARIKA

TEKTON BPW
Architects & Designers

Registered Office: 12 Station Road, London W7 3JE
TEL : 020 8840 7300
FAX : 020 8840 7307
Email : tekton.dpw@btconnect.com
Registered in England No. 03728986

Date: July 2024
Ref: 24/545/LP

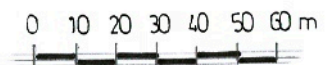

TEKTON DPW
Architects & Designers

12 STATION ROAD LONDON W7 3JE

Tel : 0208 840 7300
Email : tekton.dpw@btconnect.com

Site

116 ABBOTSWOOD WAY, HAYES, UB3 3PQ.

Drawing Title

LOCATION PLAN

Scale

1:1250

Drawing No.

24/545/LP/01

Date

July 2024

Revision

EXISTING DRAWINGS - 1:100 @ A3

FOR

CERTIFICATE OF LAWFULNESS

TO

116 ABBOTSWOOD WAY, HAYES, UB3 3PQ.


FOR

MR RAVINDER HARIKA

TEKTON DPW
Architects & Designers

Registered Office: 12 Station Road, London W7 3JE
TEL : 020 8840 7300
FAX : 020 8840 7307
Email : tektton.dpw@btconnect.com
Registered in England No. 03728986

Date: July 2024
Ref: 24/545/Ex.Dwgs.

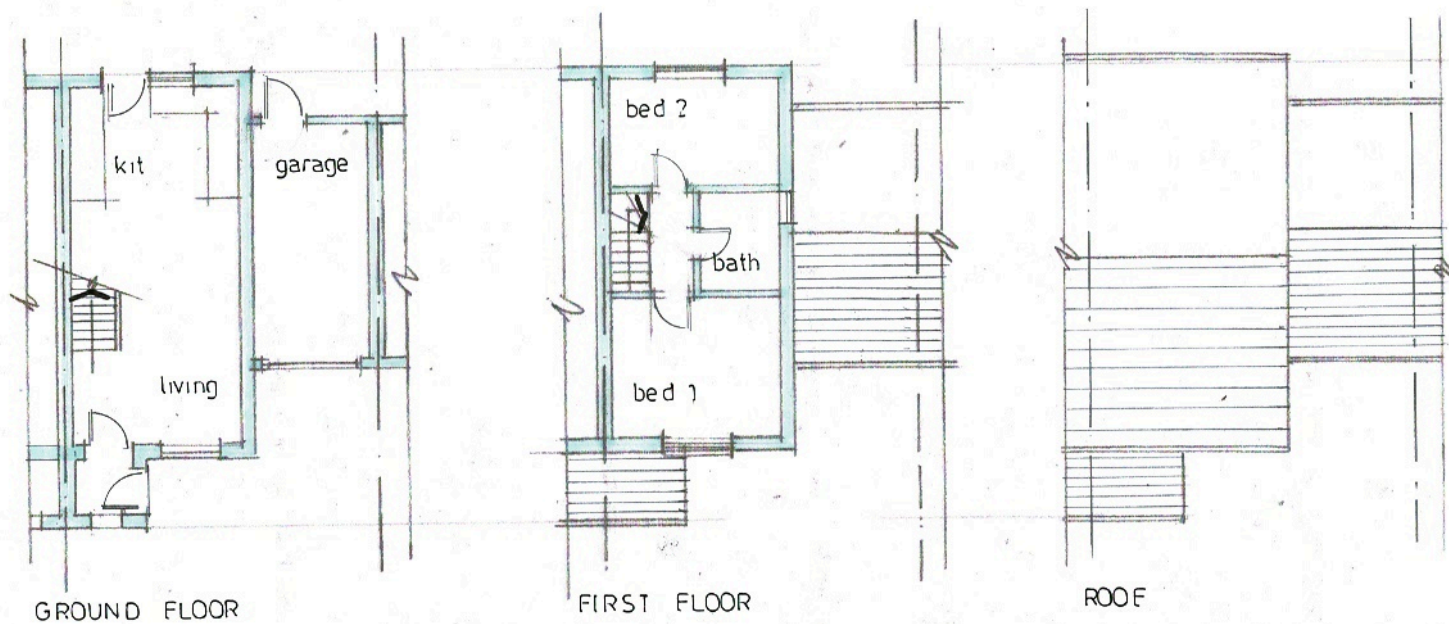

TEKTON DPW
Architects & Designers

12 STATION ROAD LONDON W7 3JE

Tel : 0208 840 7300
Email : tekon.dpw@btconnect.com

Site

116 ABBOTSWOOD WAY, HAYES, UB3 3PQ.

Drawing Title

EXISTING FLOOR PLANS

Scale

1:100


Drawing No.

24/545/EX/01

Date

July 2024


Revision

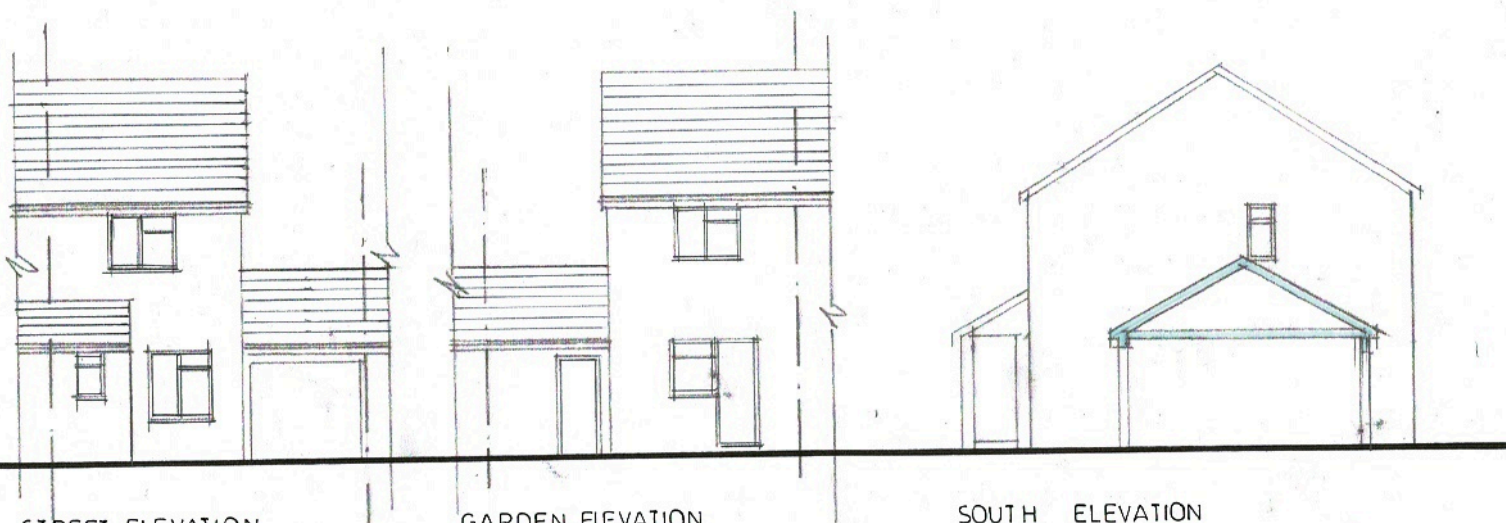

STREET ELEVATION

GARDEN ELEVATION

SOUTH ELEVATION

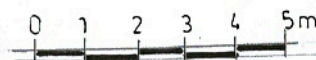

TEKTON DPW
Architects & Designers

12 STATION ROAD LONDON W7 3JE

Tel : 0208 840 7300
Email : tekton.dpw@btconnect.com

Site

116 ABBOTSWOOD WAY, HAYES, UB3 3PQ.

Drawing Title

EXISTING ELEVATIONS

Scale

1:100

Drawing No.

24/545/EX/02

Date

July 2024

Revision

PROPOSED DRAWINGS - 1:100 @ A3

FOR

CERTIFICATE OF LAWFULNESS

TO

116 ABBOTSWOOD WAY, HAYES, UB3 3PQ.


FOR

MR RAVINDER HARIKA


TEKTON DPW
Architects & Designers

Registered Office: 12 Station Road, London W7 3JE
TEL : 020 8840 7300
FAX : 020 8840 7307
Email : tekton.dpw@btconnect.com
Registered in England No. 03728986


Date : July 2024
Ref : 24/545/Prop.Dwgs

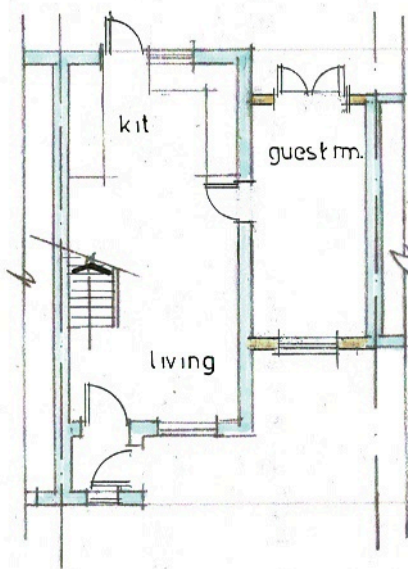

GROUND FLOOR

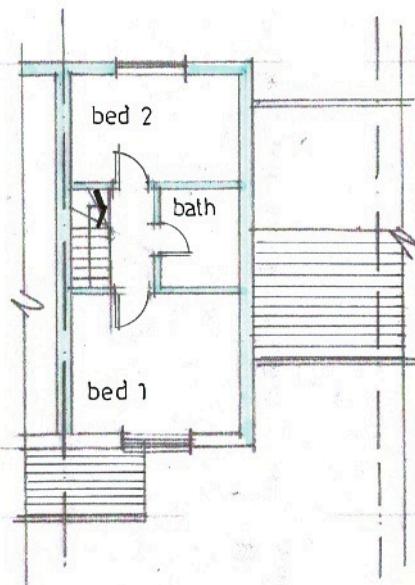

FIRST FLOOR

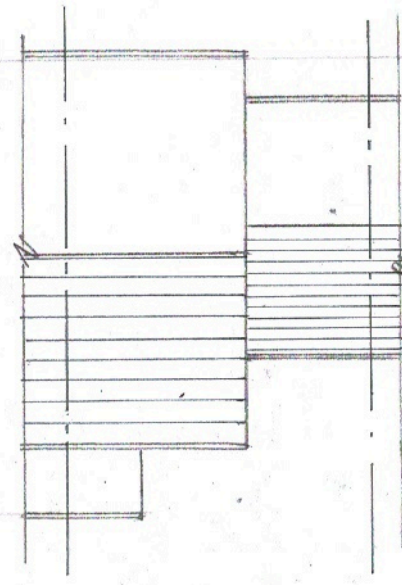

ROOF



TEKTON DPW
Architects & Designers

12 STATION ROAD LONDON W7 3JE

Tel : 0208 840 7300

Email : tekton.dpw@btconnect.com

Site

116 ABBOTSWOOD WAY, HAYES, UB3 3PQ.

Drawing Title

PROPOSED FLOOR PLANS

Scale

1:100


Drawing No.

24/545/PR/01

Date

July 2024

Revision

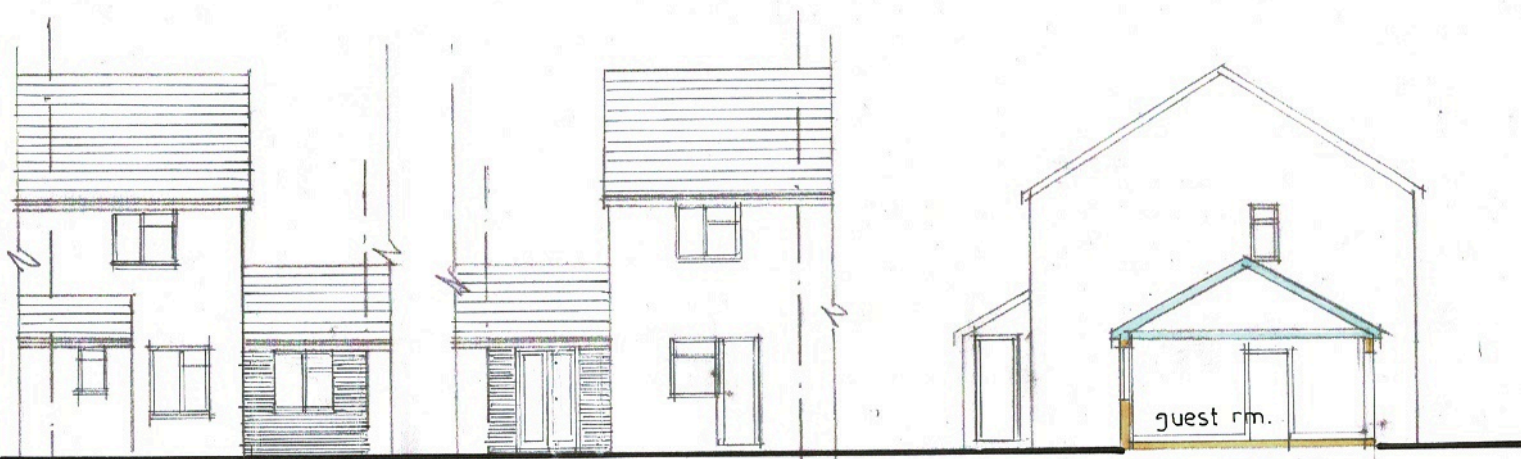

STREET ELEVATION

GARDEN ELEVATION

SOUTH ELEVATION

TEKTON DPW
Architects & Designers

12 STATION ROAD LONDON W7 3JE

Tel : 0208 840 7300
Email : tektion.dpw@btconnect.com

Site

116 ABBOTSWOOD WAY, HAYES, UB3 3PQ.

Drawing Title

PROPOSED ELEVATIONS

Scale

1:100

Drawing No.

24/545/PR/02

Date

July 2024

Revision