


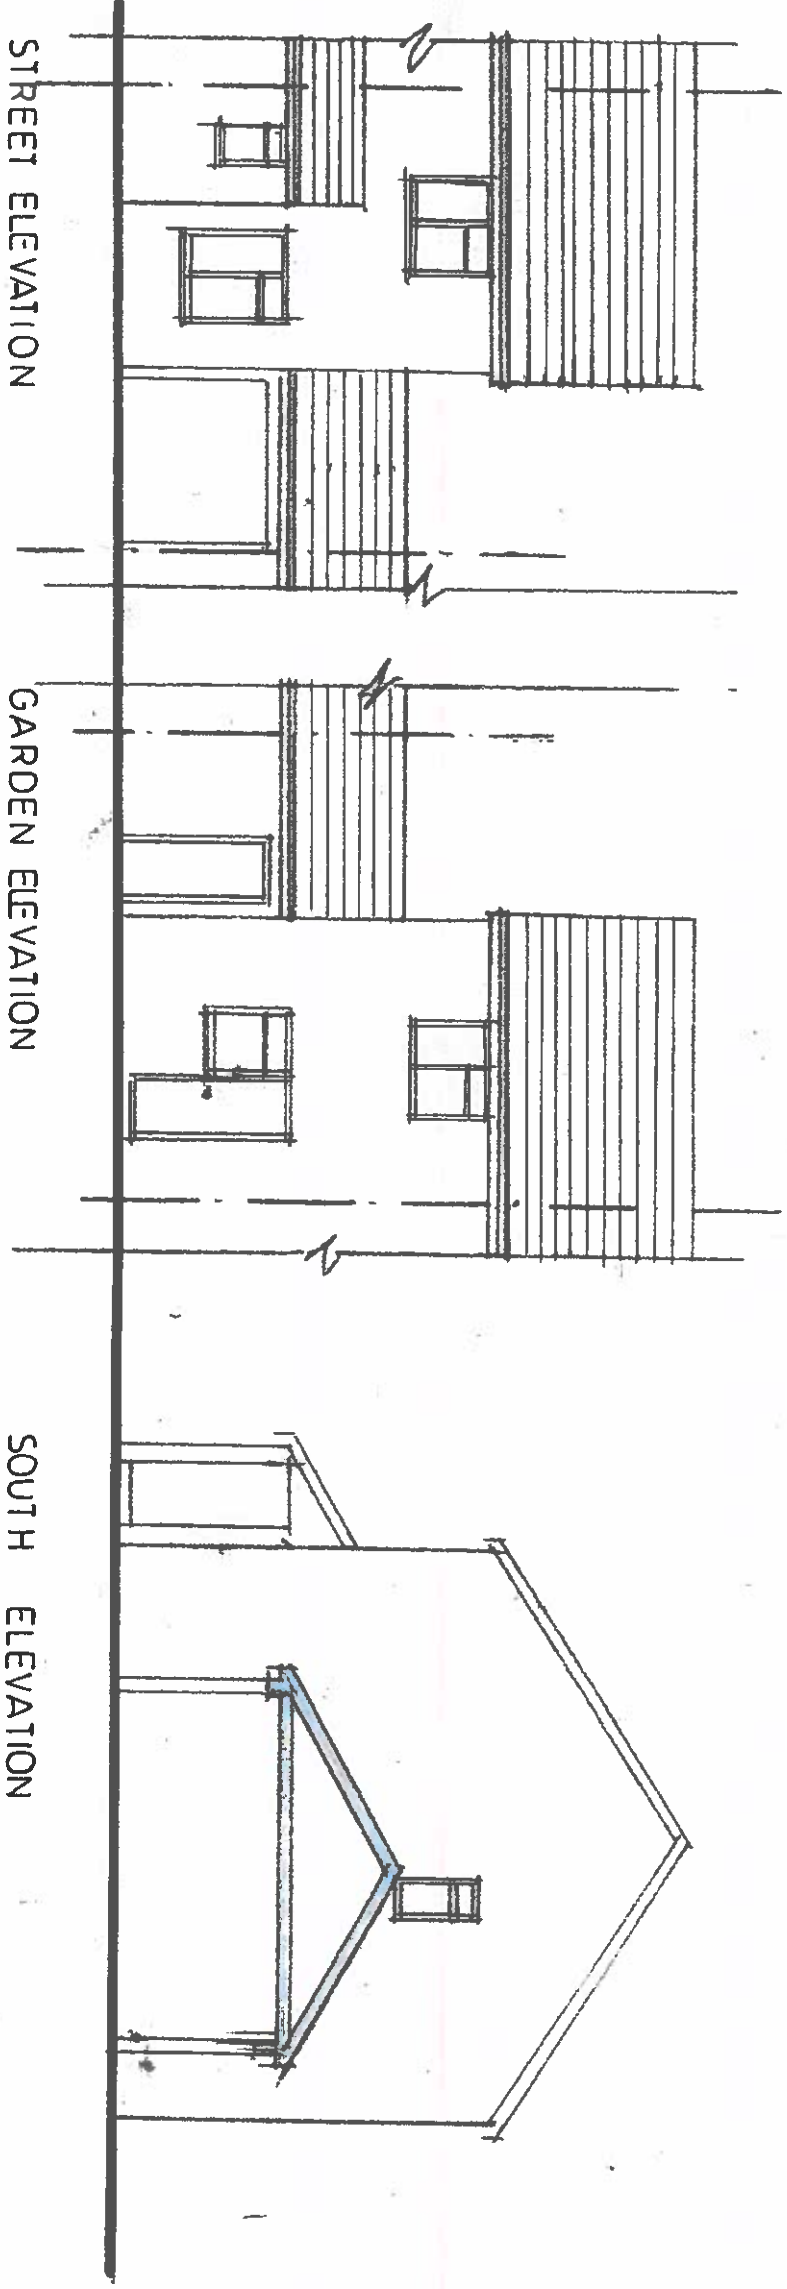

TEKTON DPW
Architects & Designers
12 STATION ROAD LONDON W7 3JE
Tel : 0208 840 7300
Email : tekton.dpw@btconnect.com

Site
116 ABBOTSWOOD WAY, HAYES, UB3 3PQ.

Drawing Title
EXISTING ELEVATIONS

Scale 1:100 Date July 2024
Drawing No. 244545/EX102 Revision

