

506800m
506900m
507000m



179100m
179100m

179100m
179100m

NOTES
CONTRACTORS MUST VERIFY ALL DIMENSIONS ON SITE BEFORE
COMMENCING ANY WORK OR SHOP DRAWINGS
DO NOT SCALE FROM THIS DRAWING
RE ATRA COPYRIGHT

Notes:

1. Do not scale this drawing
2. All dimensions to be verified on site and any discrepancy reported to the client
3. This drawing to be read in conjunction with all relevant drawings

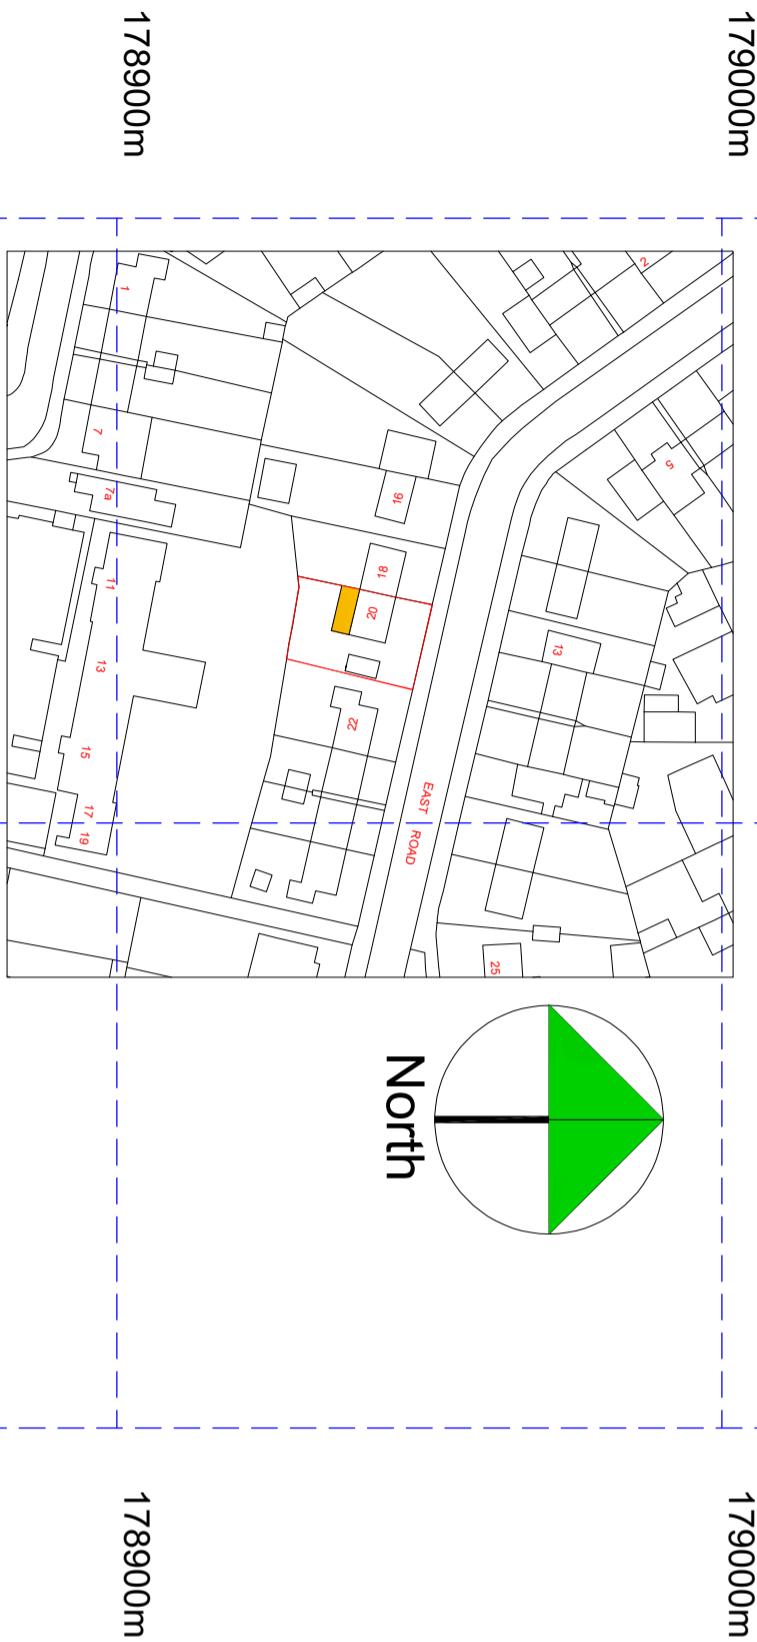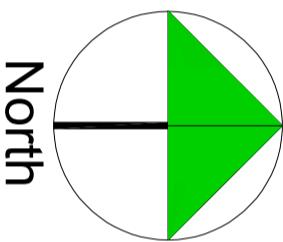

PROJECT	REV	AMENDMENT	DATE	CHK'D
A Planning Issue			16.08.24	RS

CLIENT	DRAWN BY			NOTES
UK Properties Ltd. Group	RS			CONTRACTORS MUST VERIFY ALL DIMENSIONS ON SITE BEFORE COMMENCING ANY WORK OR SHOP DRAWINGS DO NOT SCALE FROM THIS DRAWING RE ATRA COPYRIGHT
20 East Road West Drayton UB7 9EZ	RS			
DRAWING TITLE Proposed Location Plan Sheet 7				