



4.2.2 Shared Crossover/Shared Access

Subject to 4.3 below, where applicants are applying for two adjoining crossovers (e.g., for 2 adjoining properties), or where a new crossover will join an existing one (e.g., a neighbour's crossover), a maximum of 5m flat section will be allowed for each new crossover (refer to Fig 5). This requirement will also apply where the occupiers of two adjoining properties share a driveway and wish to build a double width crossing to serve the two sites or if one owner only requires an extension.


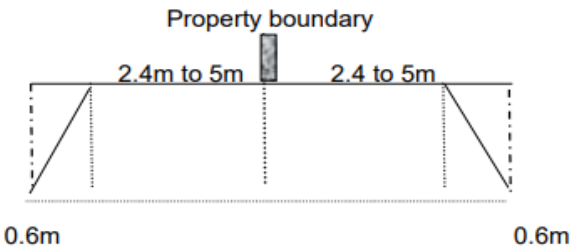


Fig 5 -Two adjoining crossovers

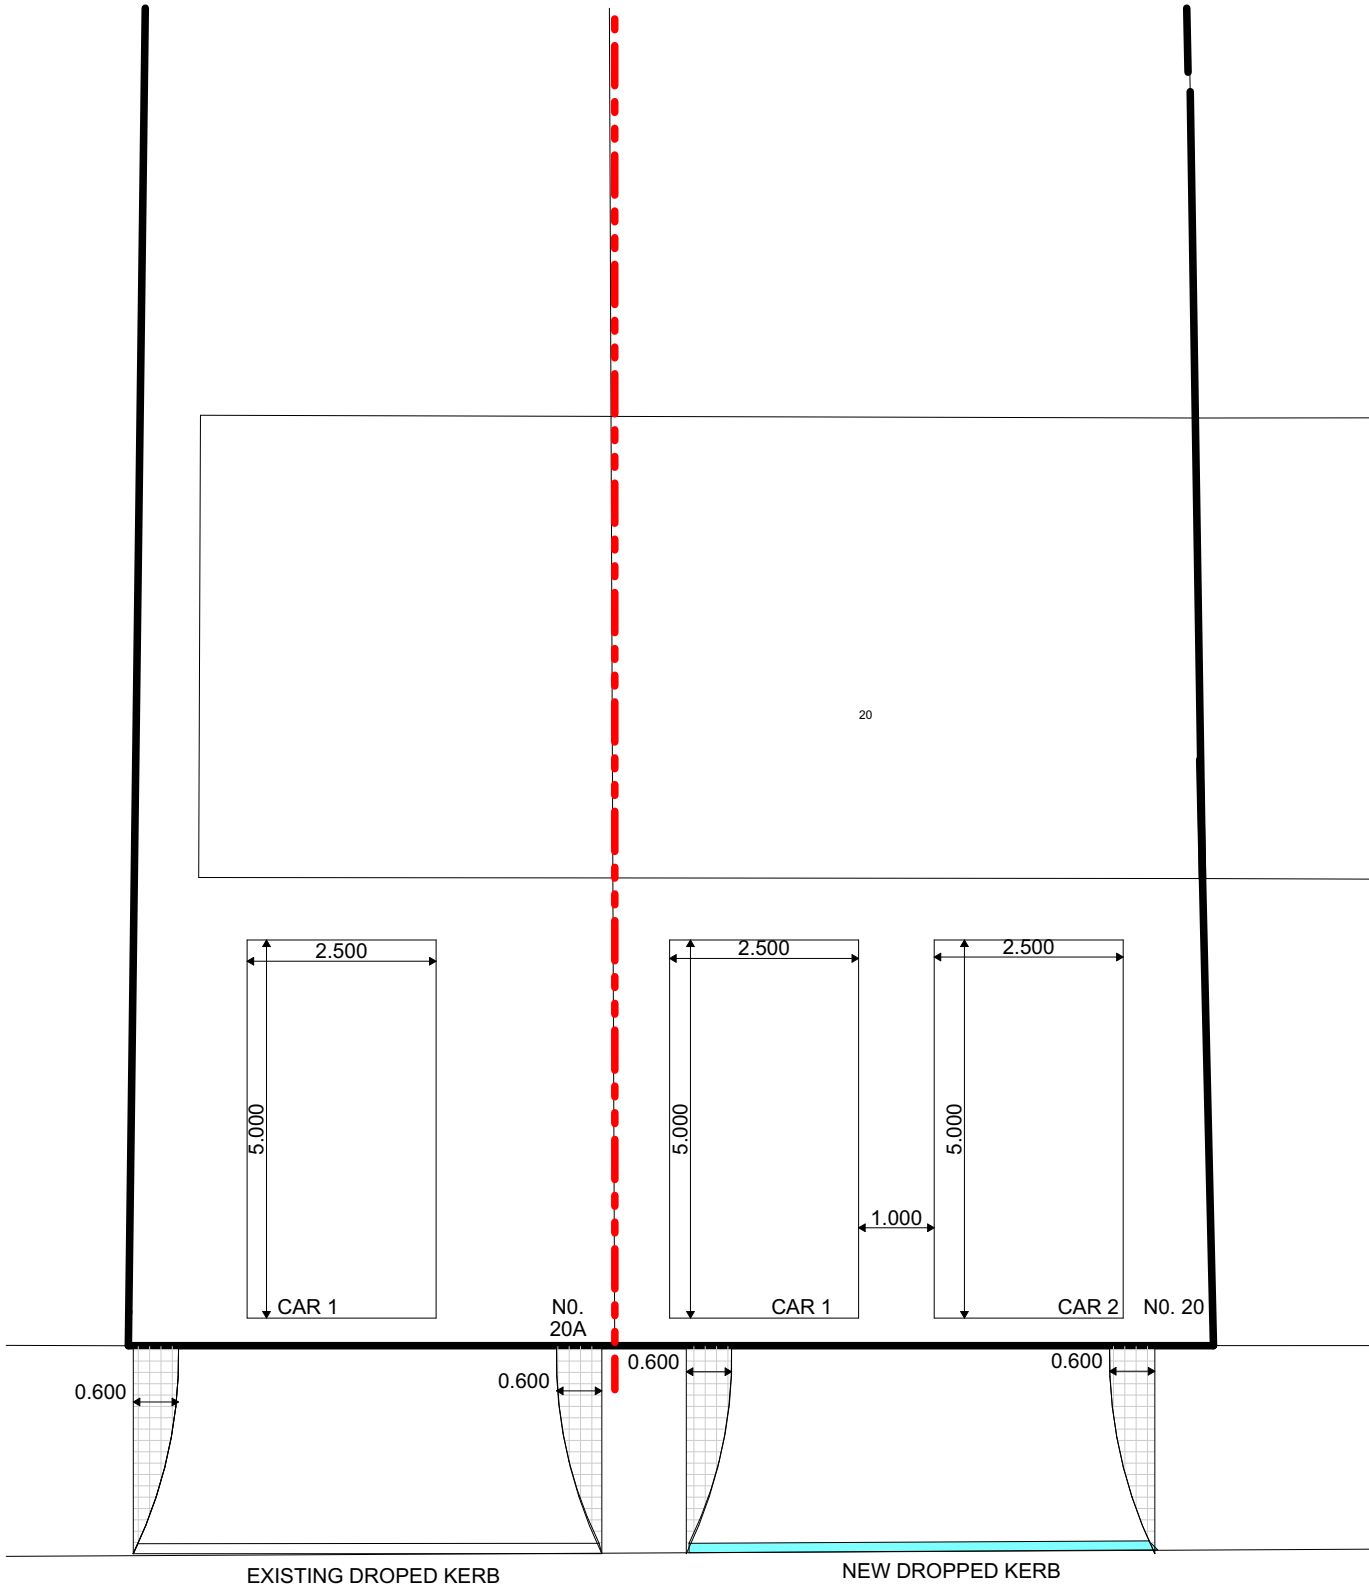

Dropped Kerb 2

1:100

Wall Ledge

- Existing Wall
- Proposed Wall
- Demolition Walls

Rev	Date	Description	8	Ch
			ly	kd
Project Title				
20 EAST ROAD WEST DRAYTON				
MIDD				
Client				
Jamil Singh				
Status				
Planning				
Scale		Drawing Size		
1:100		A3		
Date	19/04/2025	Drawn By	SY	Checked
Drawing Title		Dropped Kerb 2		
Job/Draw No		1054-01.21		