


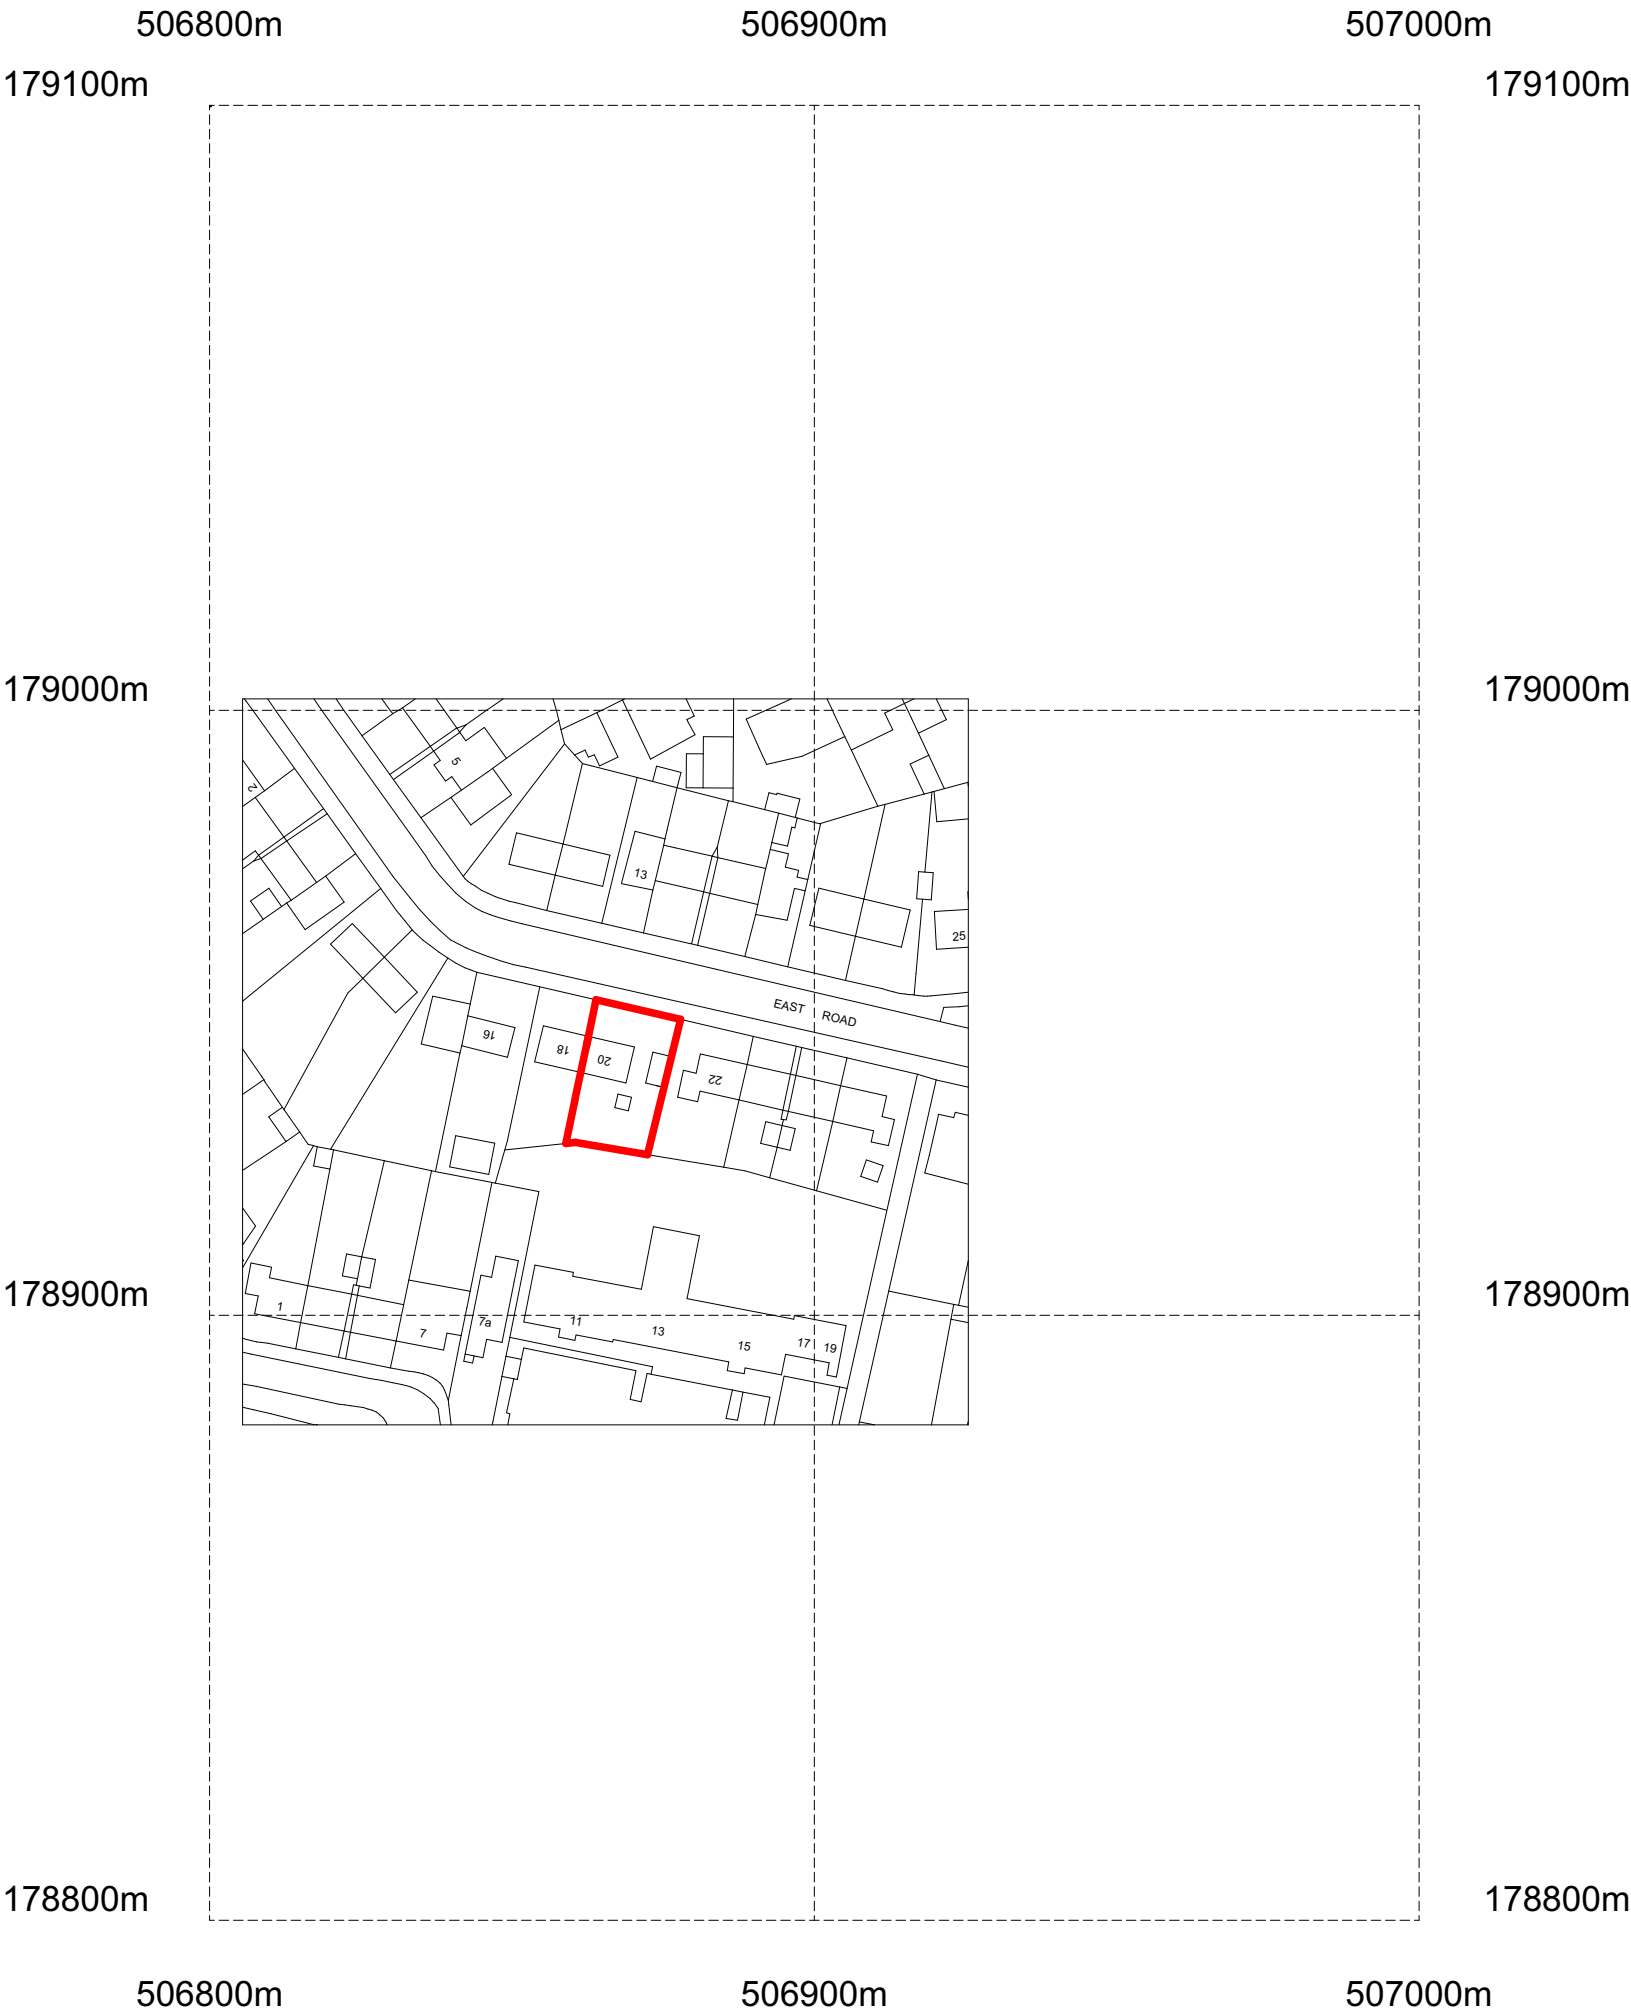


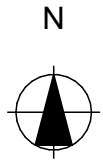



1:1250

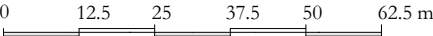


Ch-09	16/12/2024	planning consultant amendments	05	05
Ch-08	15/10/2024	planning consultant amendments	04	04
Ch-07	16/09/2024	planning consultant amendments	03	03
Ch-06		planning consultant amendments	03	
Ch-05	16/08/2024	planning consultant amendments	02	02
Rev	Date	Description	8	Ch 05
Project Title: 20 EAST ROAD WEST DRAYTON MIDDX				
Client: Jamail Singh				
Status: Planning				
Scale: 1:1250		Drawing Size: A3		
Date:	16/12/2024	Drawn By:	SY	Checked: SY
Drawing Title: Location Plan				
Job/Dwg No: 1054-01.2			Rev:	05

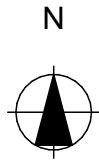

1:500

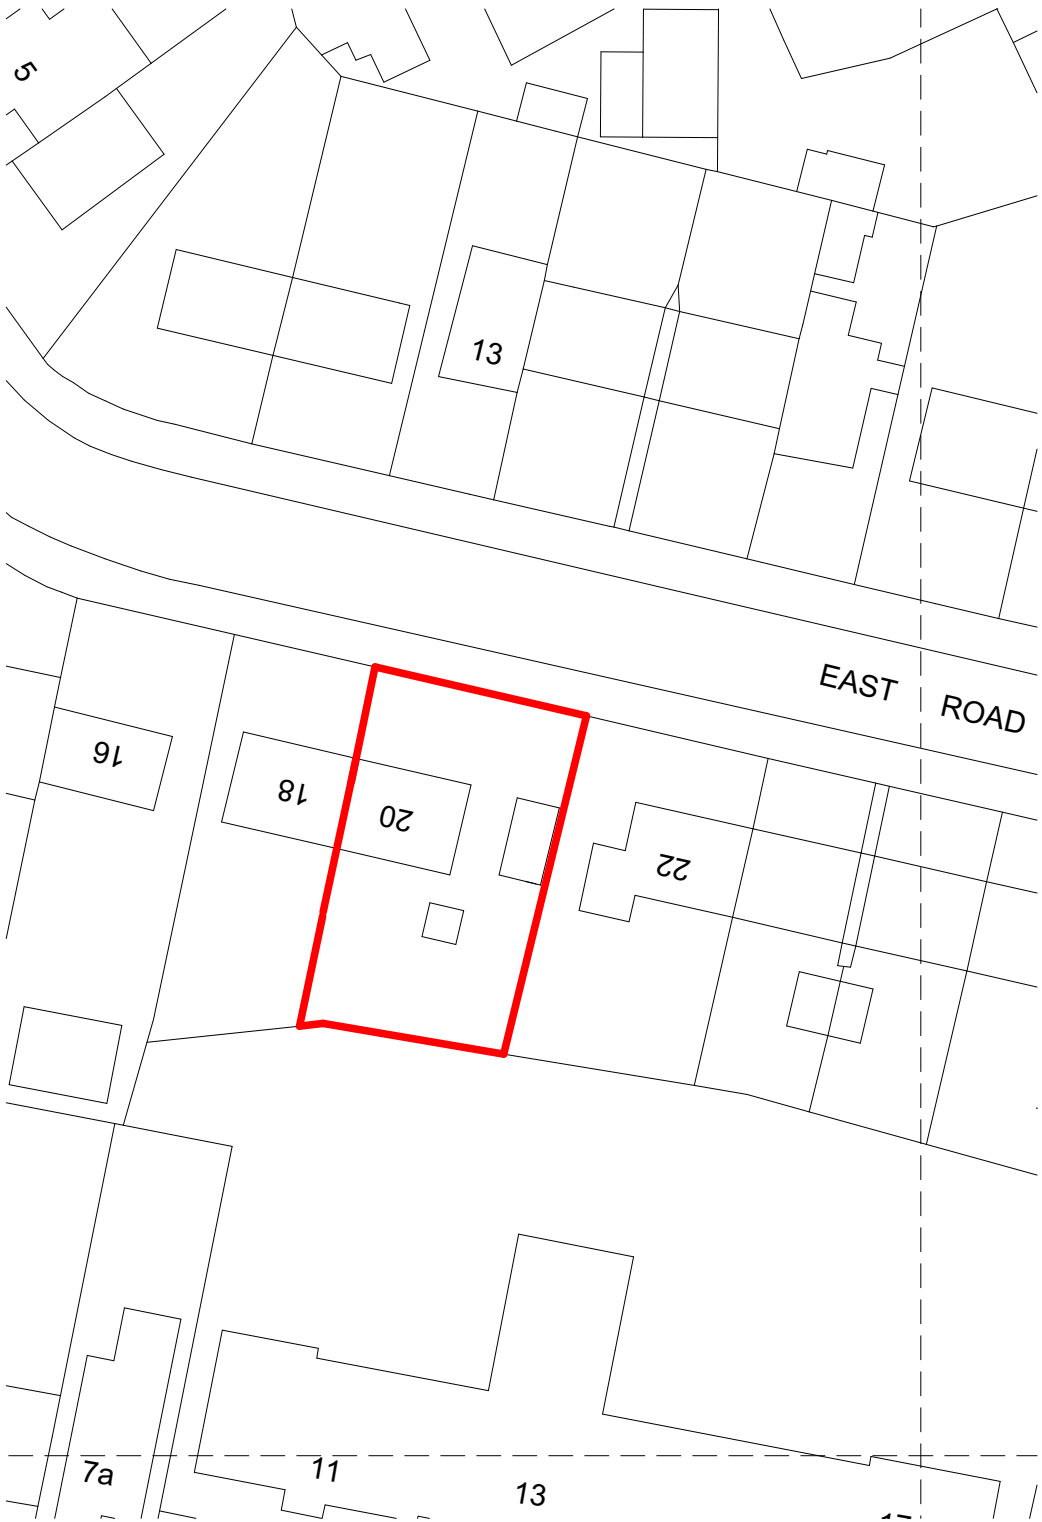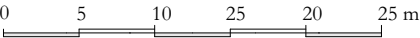

W-05 Existing Block Plan 1:500

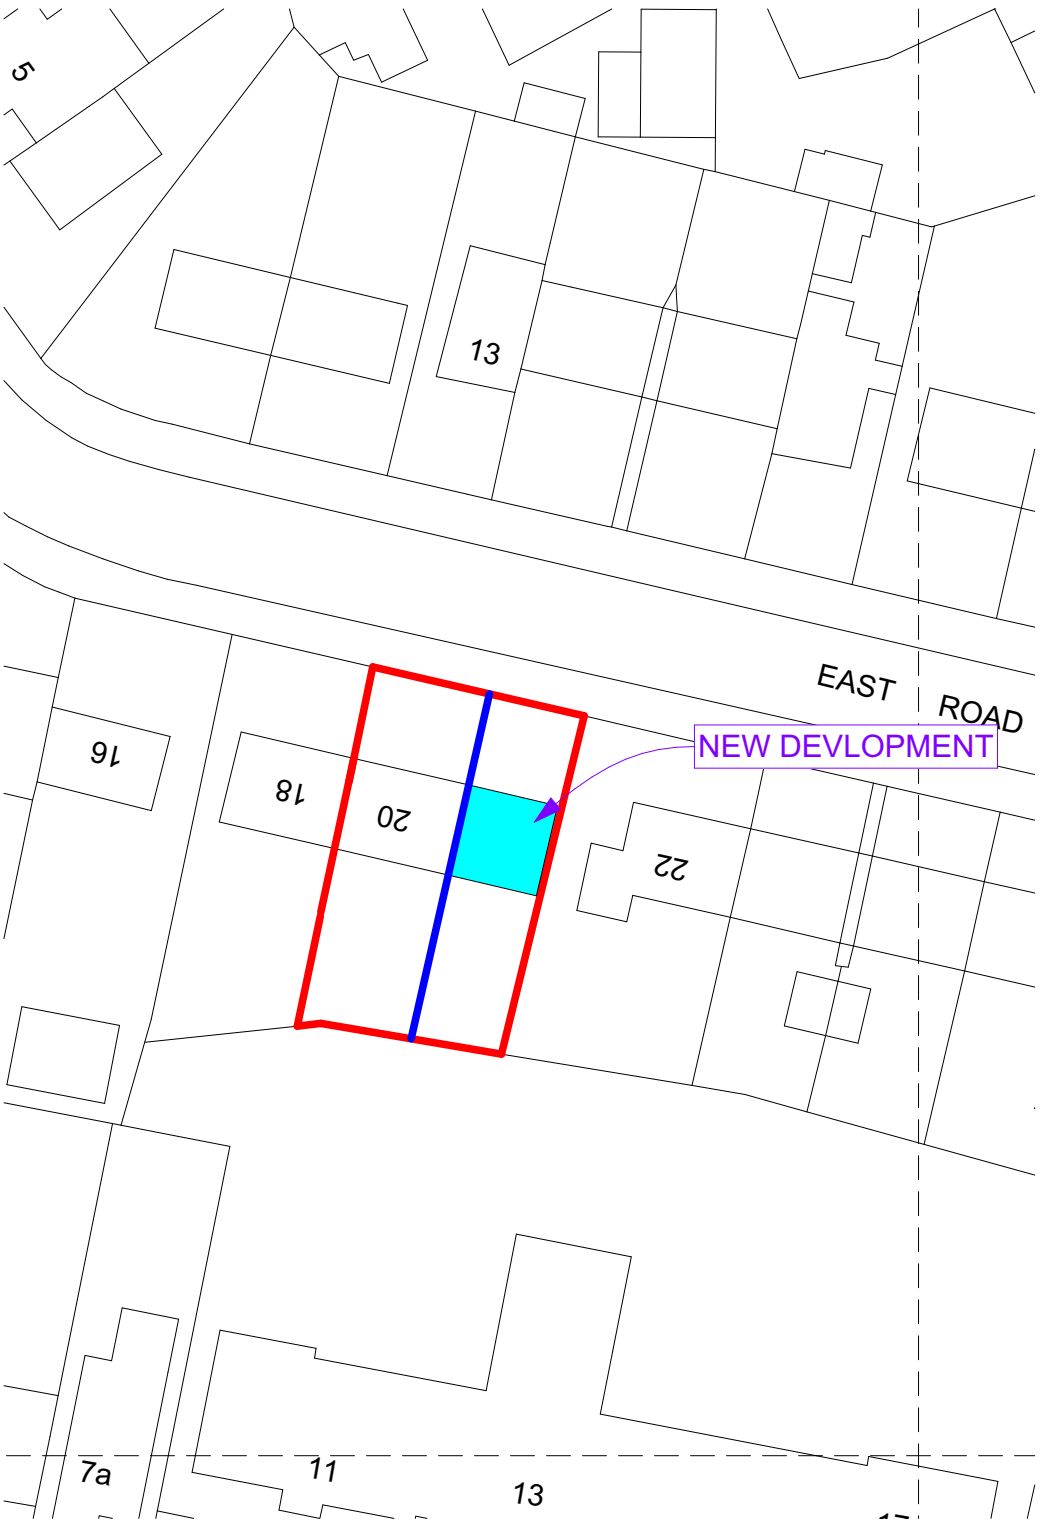

W-05 Proposed Block Plan 1:500

Ch-09	16/12/2024	planning consultant amendments	05	05
Ch-08	05/10/2024	planning consultant amendments	04	04
Ch-07	16/09/2024	planning consultant amendments	03	03
Ch-06		planning consultant amendments	03	
Ch-05	16/08/2024	planning consultant amendments	02	02
Rev	Date	Description	8	Ch
20 EAST ROAD WEST DRAYTON MIDDX				
Client Jamail Singh				
Status Planning				
Scale 1:500		Drawing Size A3		
Date	16/12/2024	Drawn by	SY	Checked SY
Drawing Title Block Plan				
Job-Draw No 1054-01.3				Rev 05