



1:50

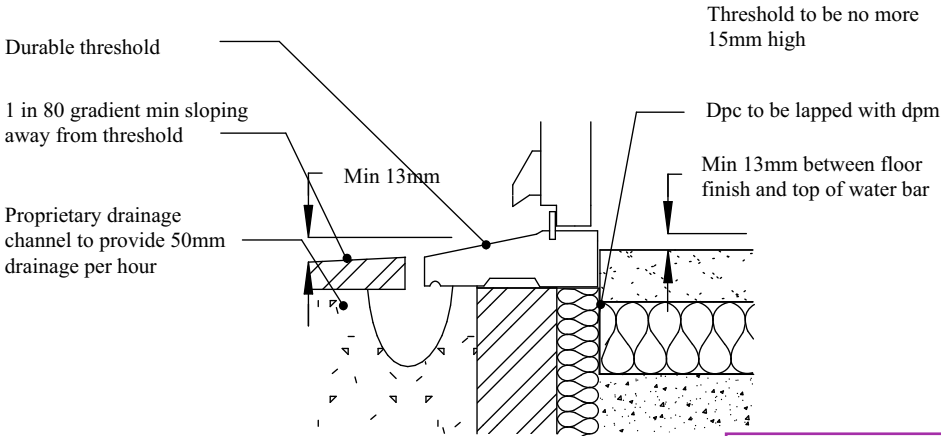


THRESHOLD DETAIL



Threshold for All external doors.

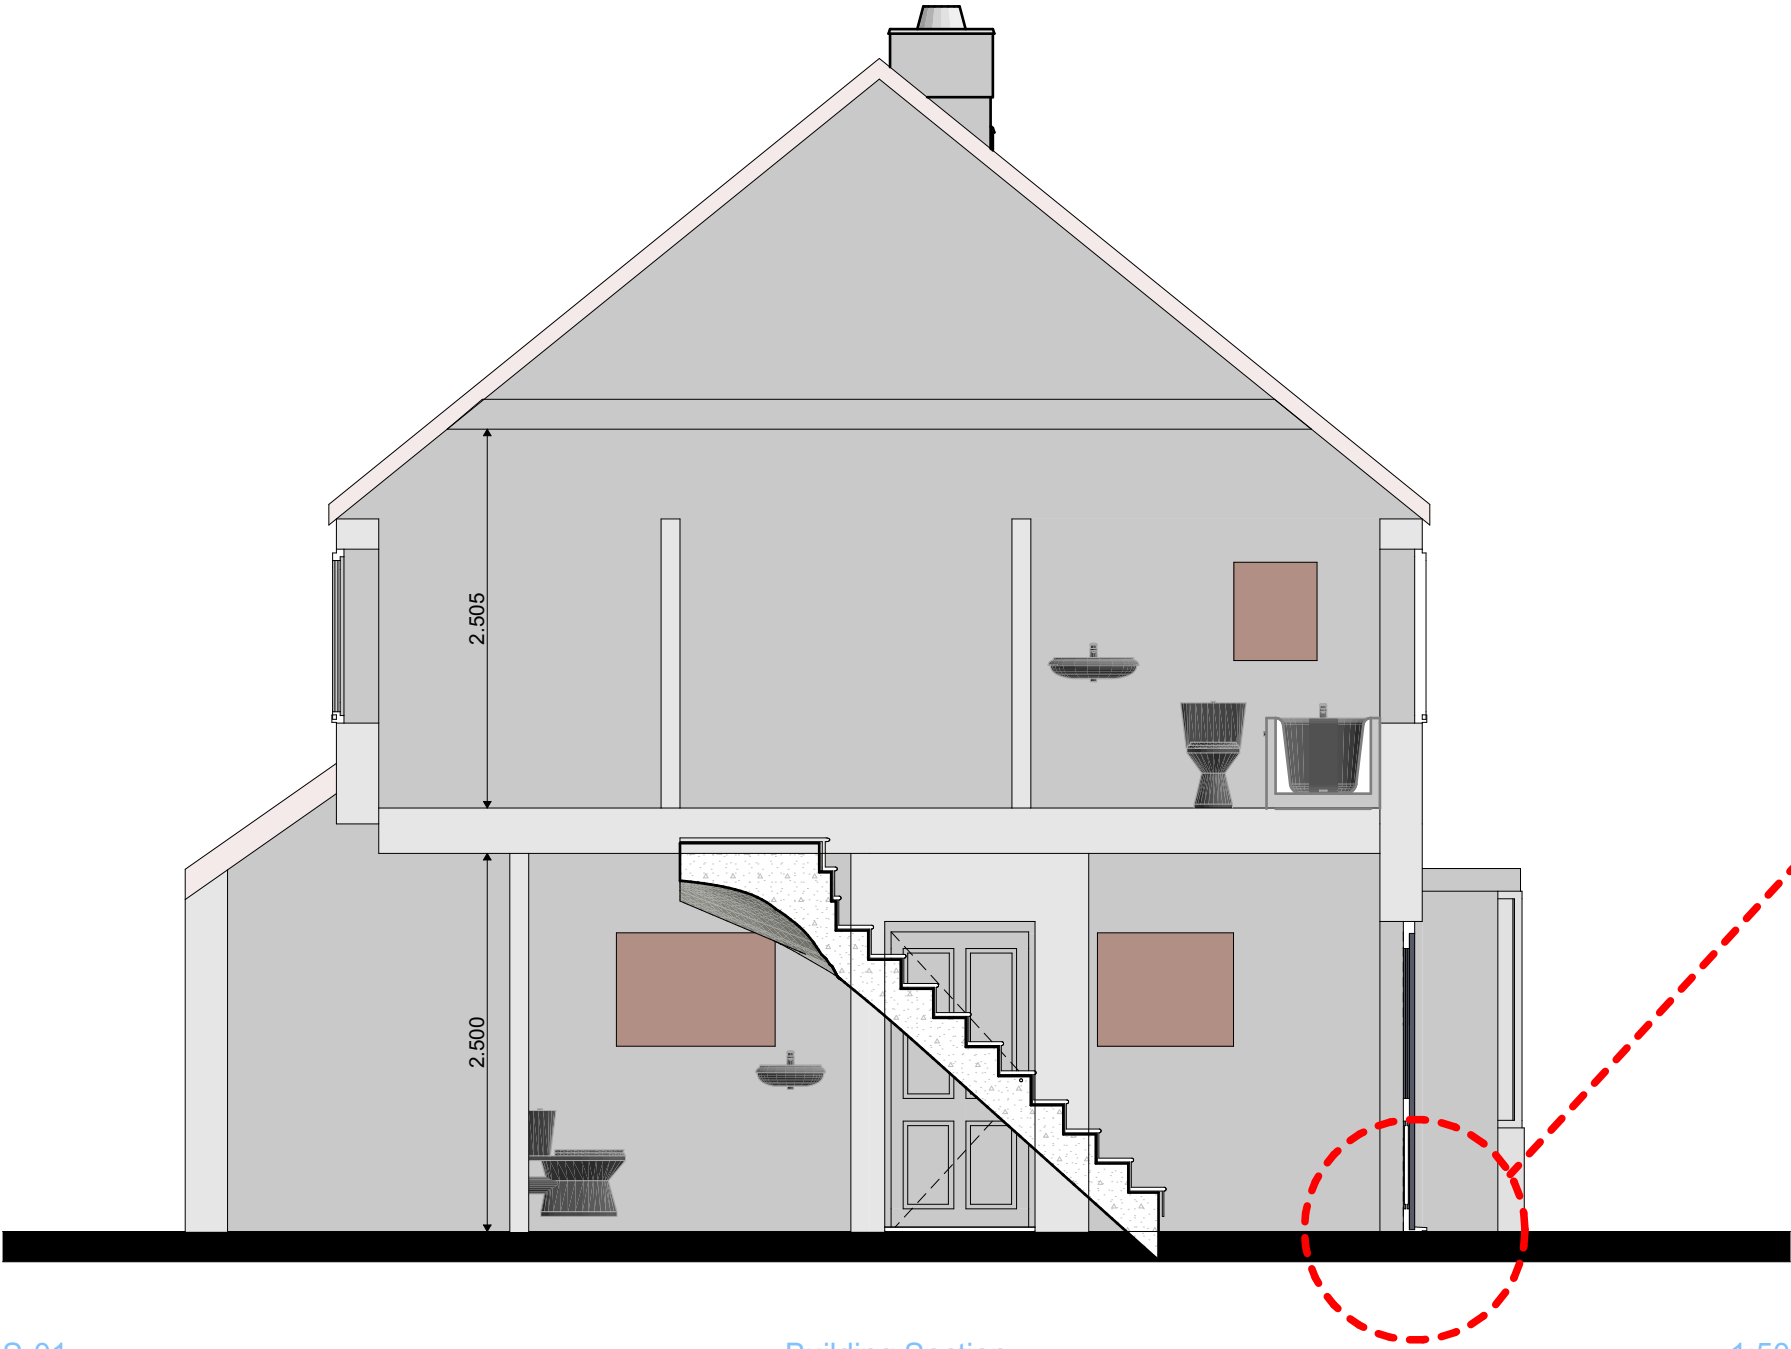

S-01 Building Section 1:50

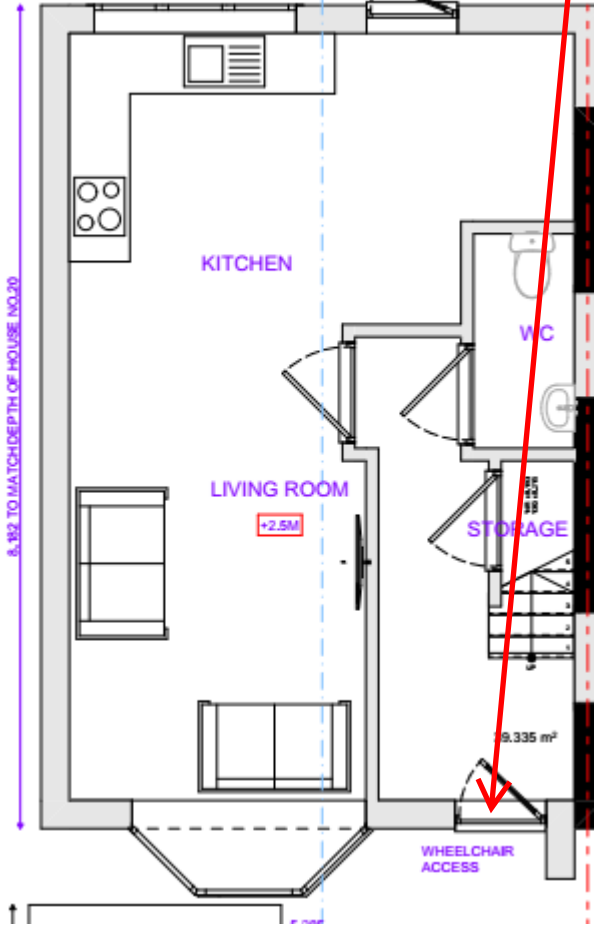

Wall Legend

- Existing Wall
- Proposed Wall
- Demolition Walls

Ch-13	01/05/2025	planning amendments	02	02
	14/03/2025		01	01
Rev	Date	Description	8	Ch
Project Title				
20 EAST ROAD WEST DRAYTON MIDD				
Client				
Jarnail Singh				
Status				
Planning				
Scale		Drawing Size		
1:50, 1:9.48		A3		
Date	31/10/2025	Drawn By	SY	Checked
Drawing Title		Section A		
Job-Draw No				Rev
1054-01.15				02

Tel: 07859431227
Email: info@sydesignstudio.co.uk
Web: www.sydesignstudio.co.uk

