



507000m

507100m

507200m

179300m

179100m

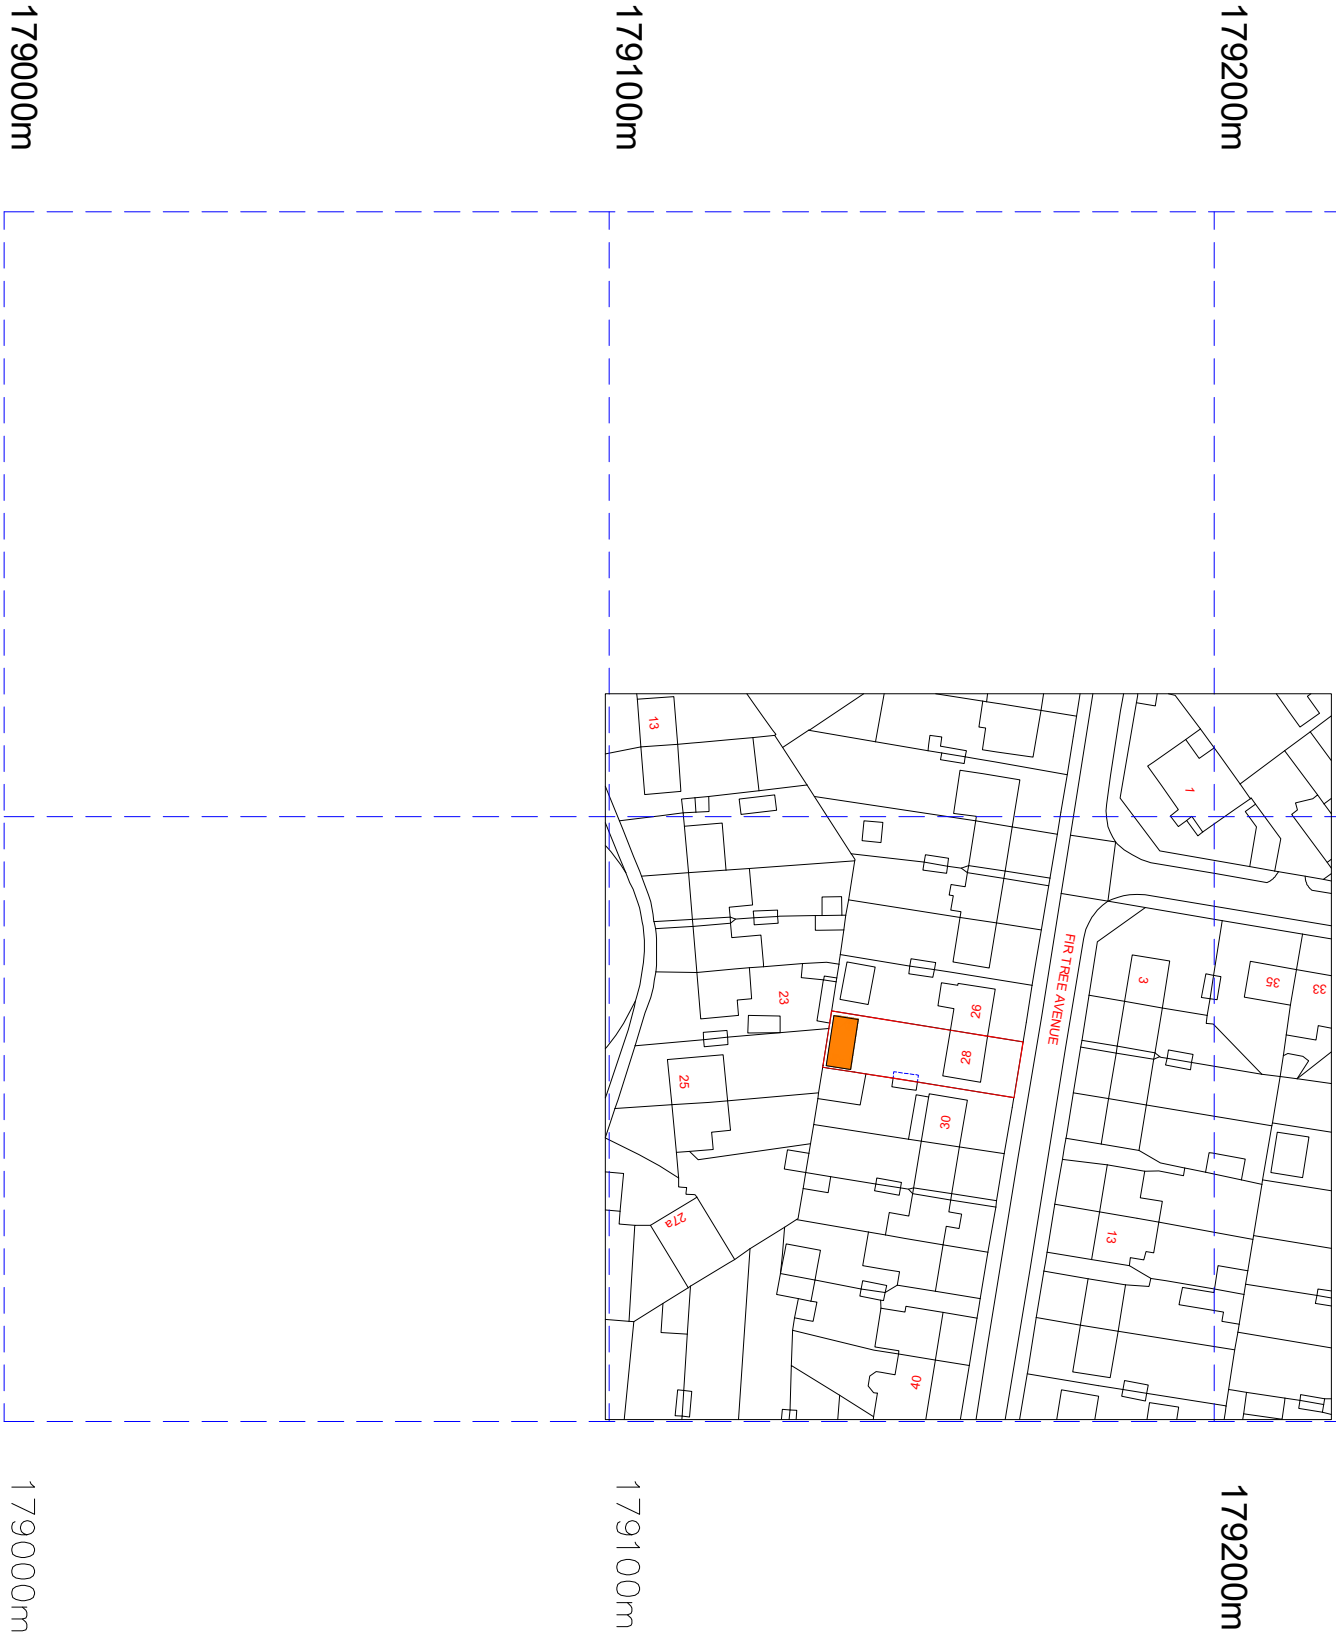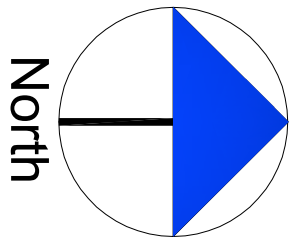

NOTES

CONTRACTORS MUST VERIFY ALL DIMENSIONS ON SITE BEFORE COMMENCING ANY WORK ON SHOP DRAWINGS

DO NOT SCALE FROM THIS DRAWING

RS ATPA COPYRIGHT

- Notes:
1. Do not scale this drawing
 2. All dimensions to be verified on site and any discrepancy reported to the client
 3. This drawing to be read in conjunction with all relevant drawings

	A	Planning Issue	03.11.23	RS
REV	AMENDMENT		DATE	CHD

CLIENT

Antony Brito

PROJECT

28 Fir Tree Avenue
West Drayton
UB7 9ET

DRAWING TITLE

Location Plan
Sheet 3

DRAWING STATUS			Planning Issue
SCALE	DRAWN BY	CHECKED	DATE
1:625 @ A1	RS	RS	03.11.23
1:1250 @ A3			
DRAWING NUMBER			REVISION
2023 - 130 - 03			A