
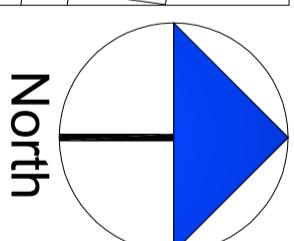


Block Plan - 1:500

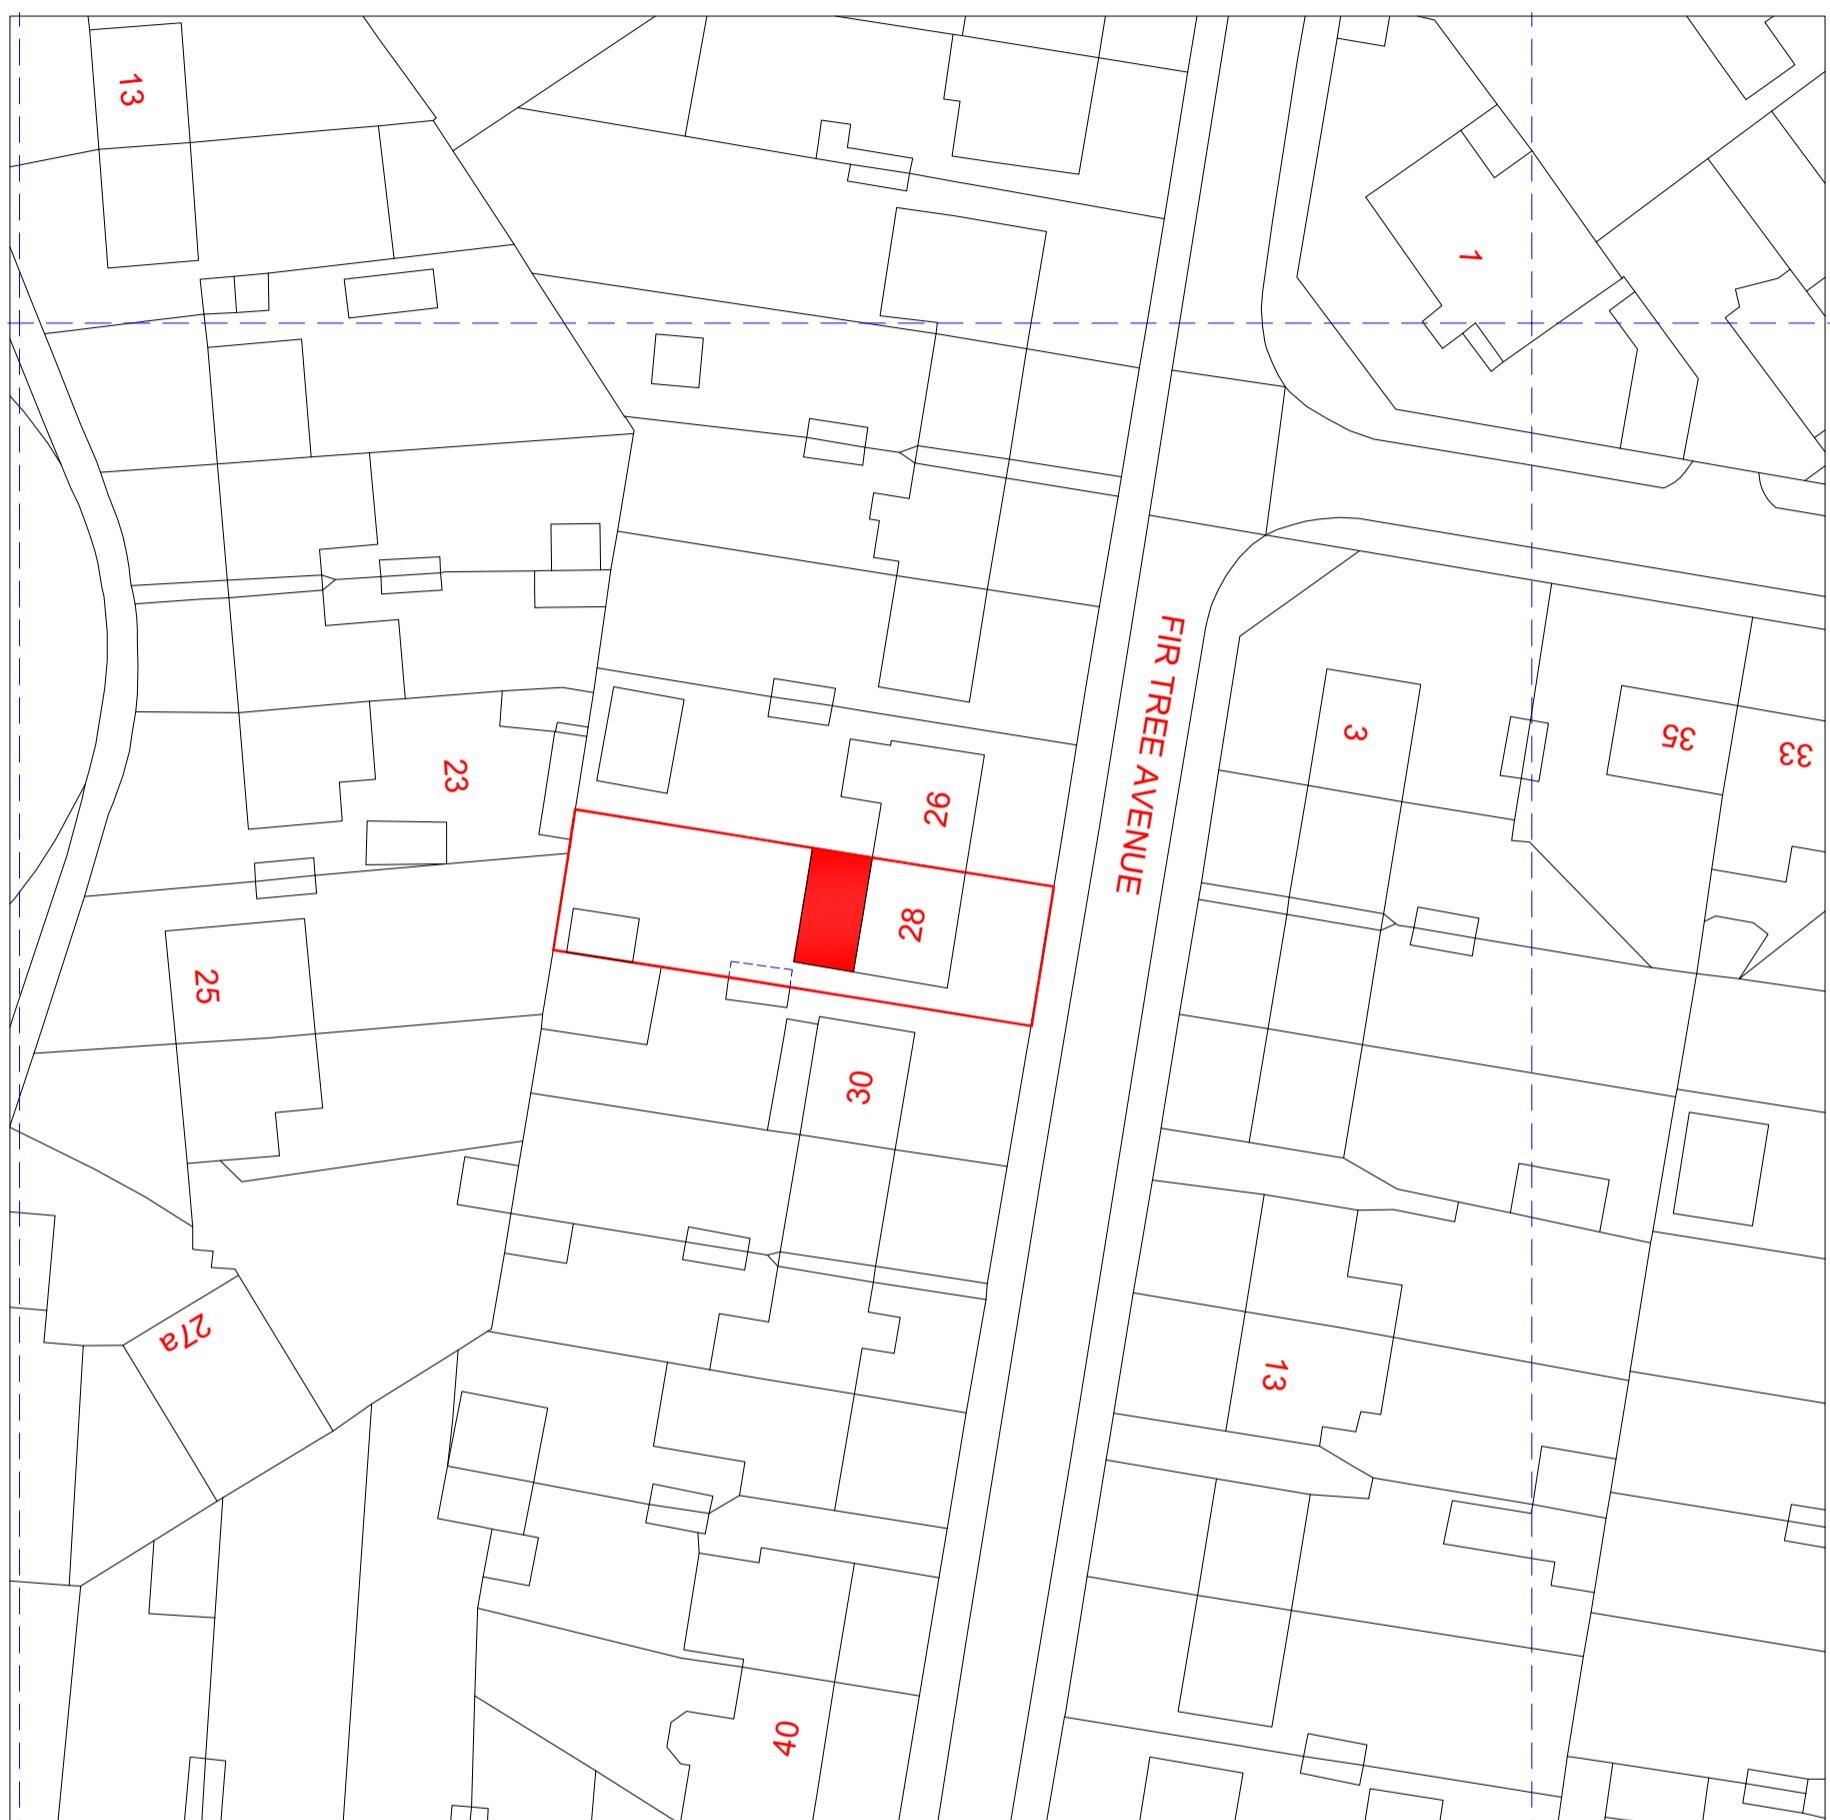

NOTES
 CONTRACTORS MUST VERIFY ALL DIMENSIONS ON SITE BEFORE
 COMMENCING ANY WORK OR SHOP DRAWINGS
 DO NOT SCALE FROM THIS DRAWING
 RE ATRA COPYRIGHT

Notes:
 1. Do not scale this drawing
 2. All dimensions to be verified on site
 and any discrepancy reported to the
 client
 3. This drawing to be read in conjunction
 with all relevant drawings

SCALE	DRAWN BY	CHECKED	DATE
1:250 @ A1			
RS	RS		10.11.23
PROJECT			
CLIENT			
Anthony Britto			
REV			
AMENDMENT			
DRAWING TITLE			
Planning Issue			
Sheet 4			

DRAWING STATUS
 Planning Issue

DRAWING NUMBER
 2023 - 146 - 04

REVISION
 A

NOTES
 CONTRACTORS MUST VERIFY ALL DIMENSIONS ON SITE BEFORE
 COMMENCING ANY WORK OR SHOP DRAWINGS
 DO NOT SCALE FROM THIS DRAWING
 RE ATRA COPYRIGHT