


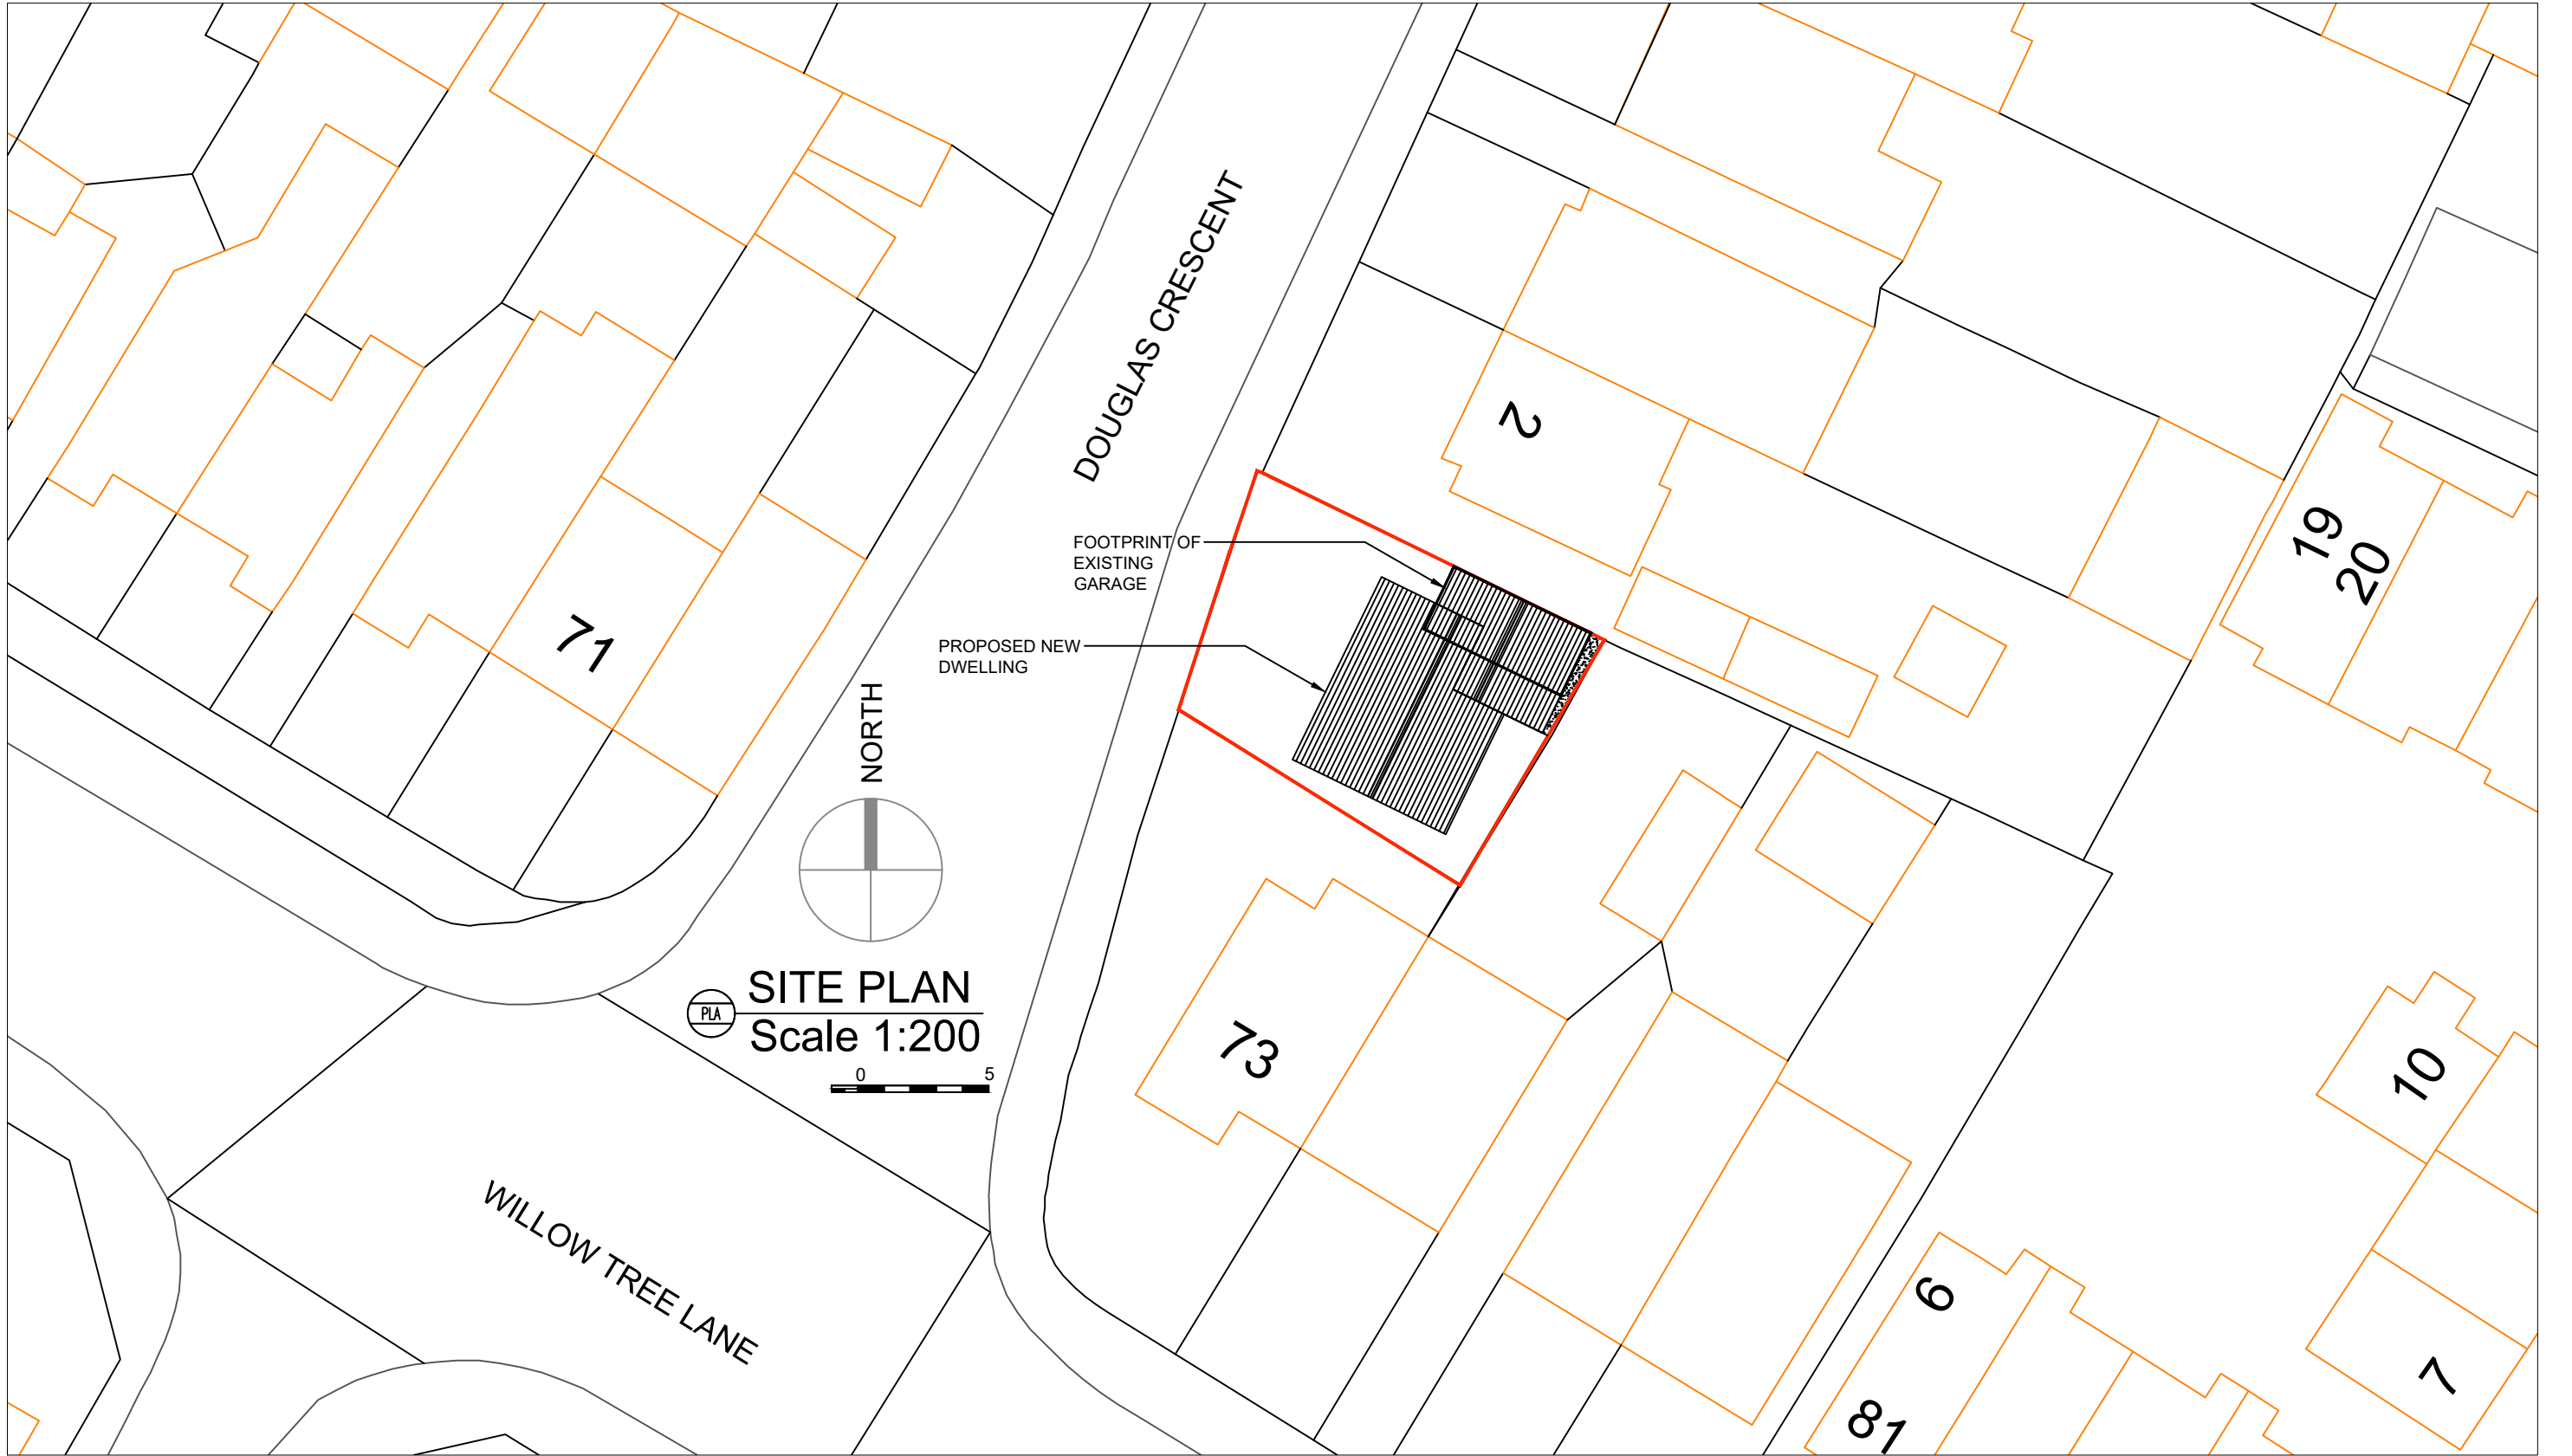

|                                                  |  |   |   |                      |
|--------------------------------------------------|--|---|---|----------------------|
| PROJECT                                          |  |  <b>Frank Smith</b><br>Architecture & Interior Design | 4 Yeoman Way, Redhill, RH1 5BL<br>email <a href="mailto:Franksmith@franksmitharchitecture.co.uk">Franksmith@franksmitharchitecture.co.uk</a><br>Mob: 075 18 75 6845 |                      |
| PROPOSED NEW DWELLING                            |  |   |   |                      |
| SITE ADDRESS                                     |  |   | SCALE   | DRAWING NUMBER       |
| 73a WILLOW TREE LANE, HILLINGDON, HAYES, UB4 9BL |  |   | 1:250@ A3   | 23018-PLA-002 REV002 |