


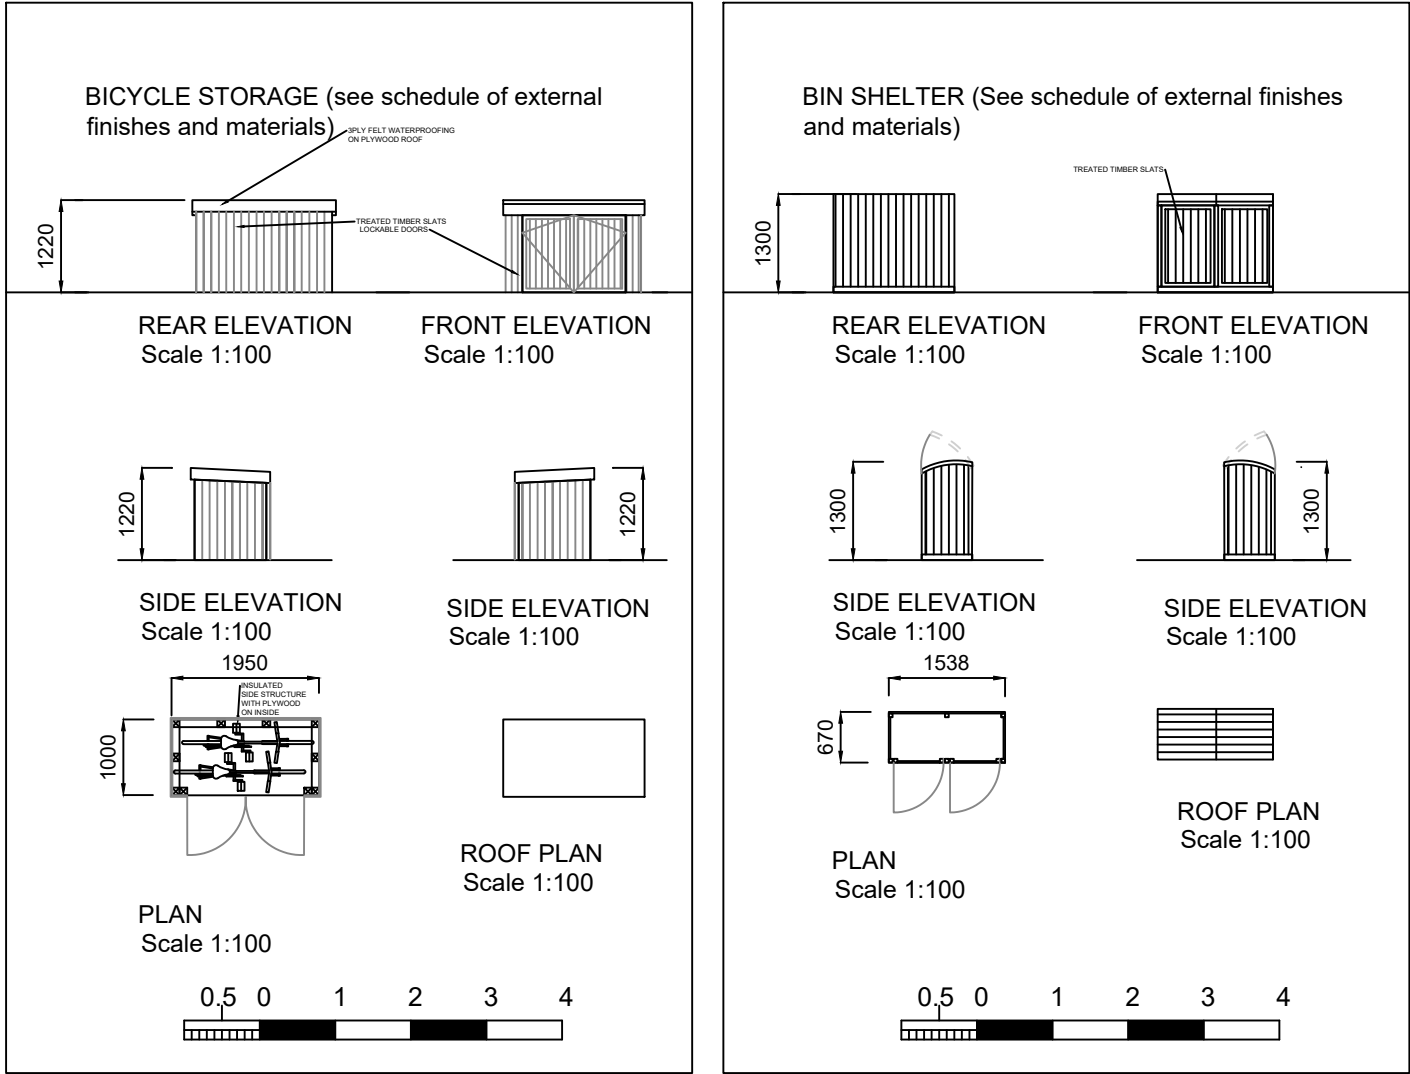

PROJECT
PROPOSED NEW DWELLING



4 Yeoman Way, Redhill, RH1 5BL
email Franksmith@franksmitharchitecture.co.uk
Mob: 075 18 75 6845

SITE ADDRESS
73a WILLOW TREE LANE, HILLINGDON, HAYES, UB4 9BL

SCALE	DRAWING NUMBER
1:100@ A3	23018-PLA-006 REV003